


CITY OF SALEM, MASSACHUSETTS

HORTON STREET WATER MAIN REPLACEMENT PROJECT

MARCH 2022

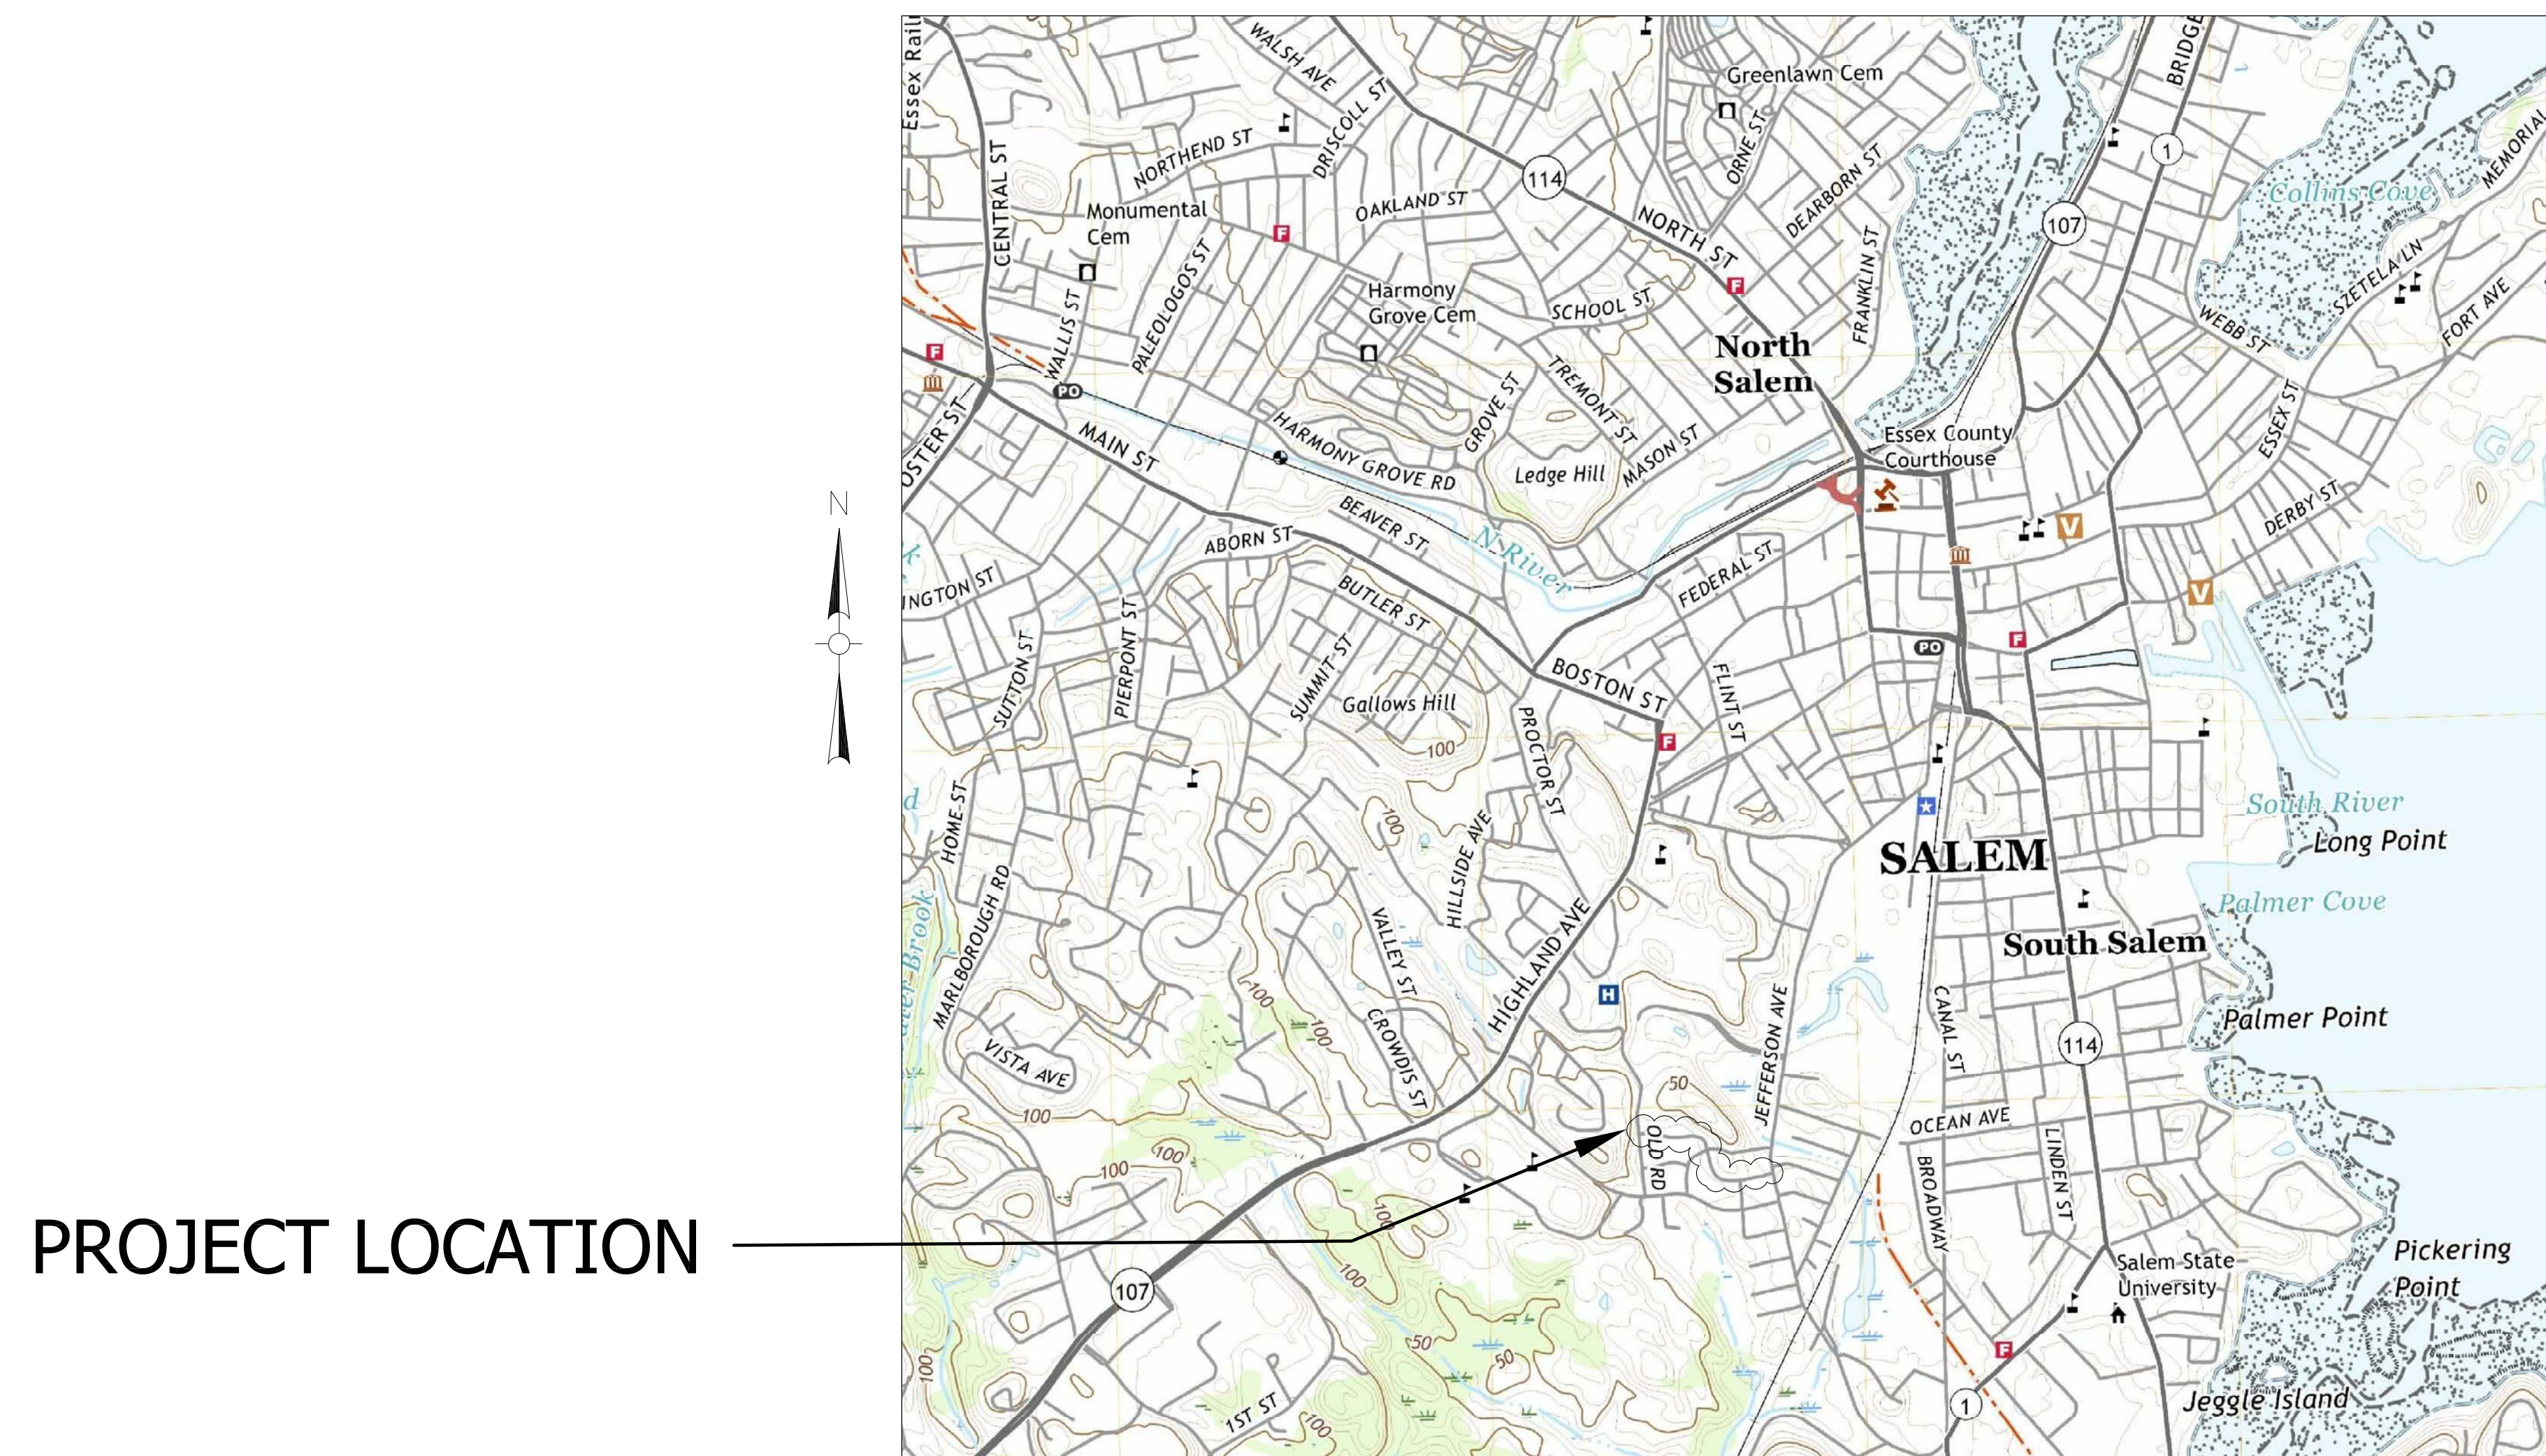

PROJECT LOCATION

LOCUS MAP (NO SCALE)

DRAWING INDEX:

G-1
C-1 to C-2

COVER PAGE
UTILITY PLANS

NEW ENGLAND CIVIL ENGINEERING CORP.





265 Essex Street
Suite #102
Salem, MA 01970



(978) 741-7401


Sheet

G-1

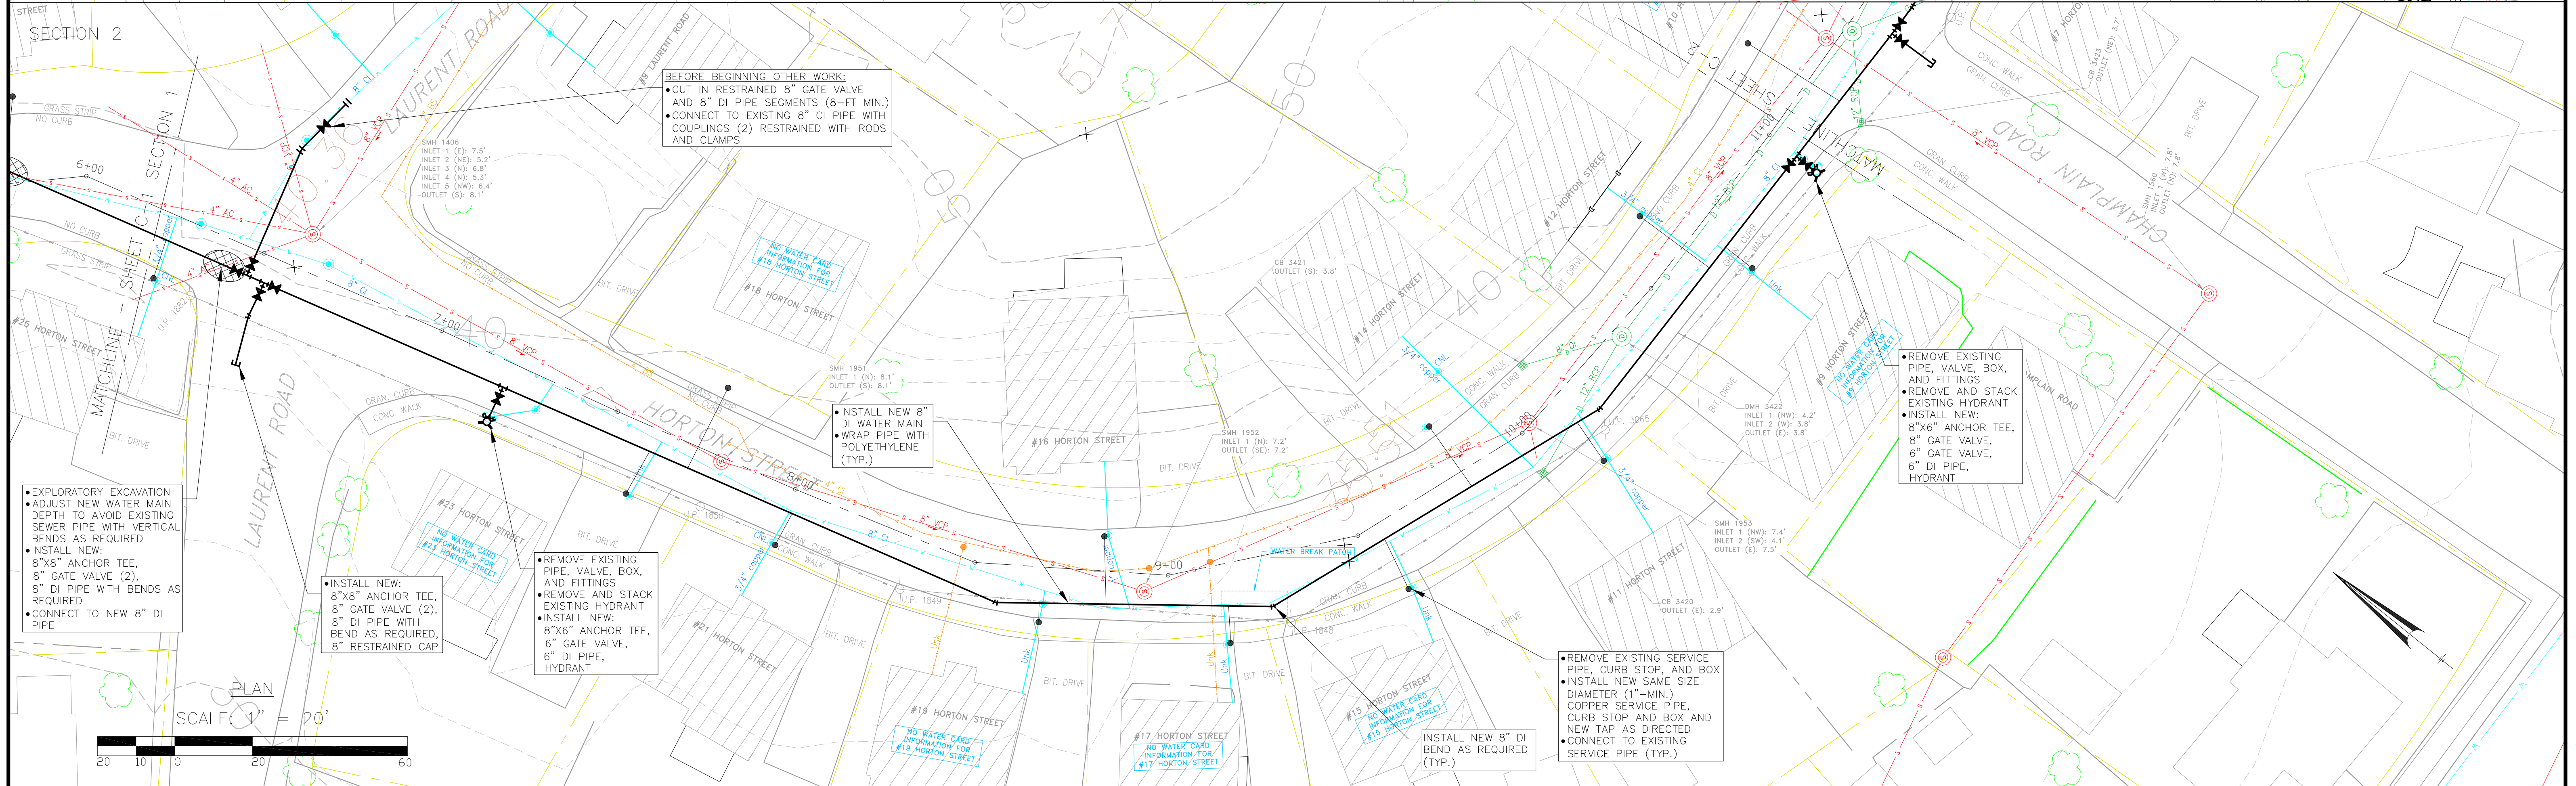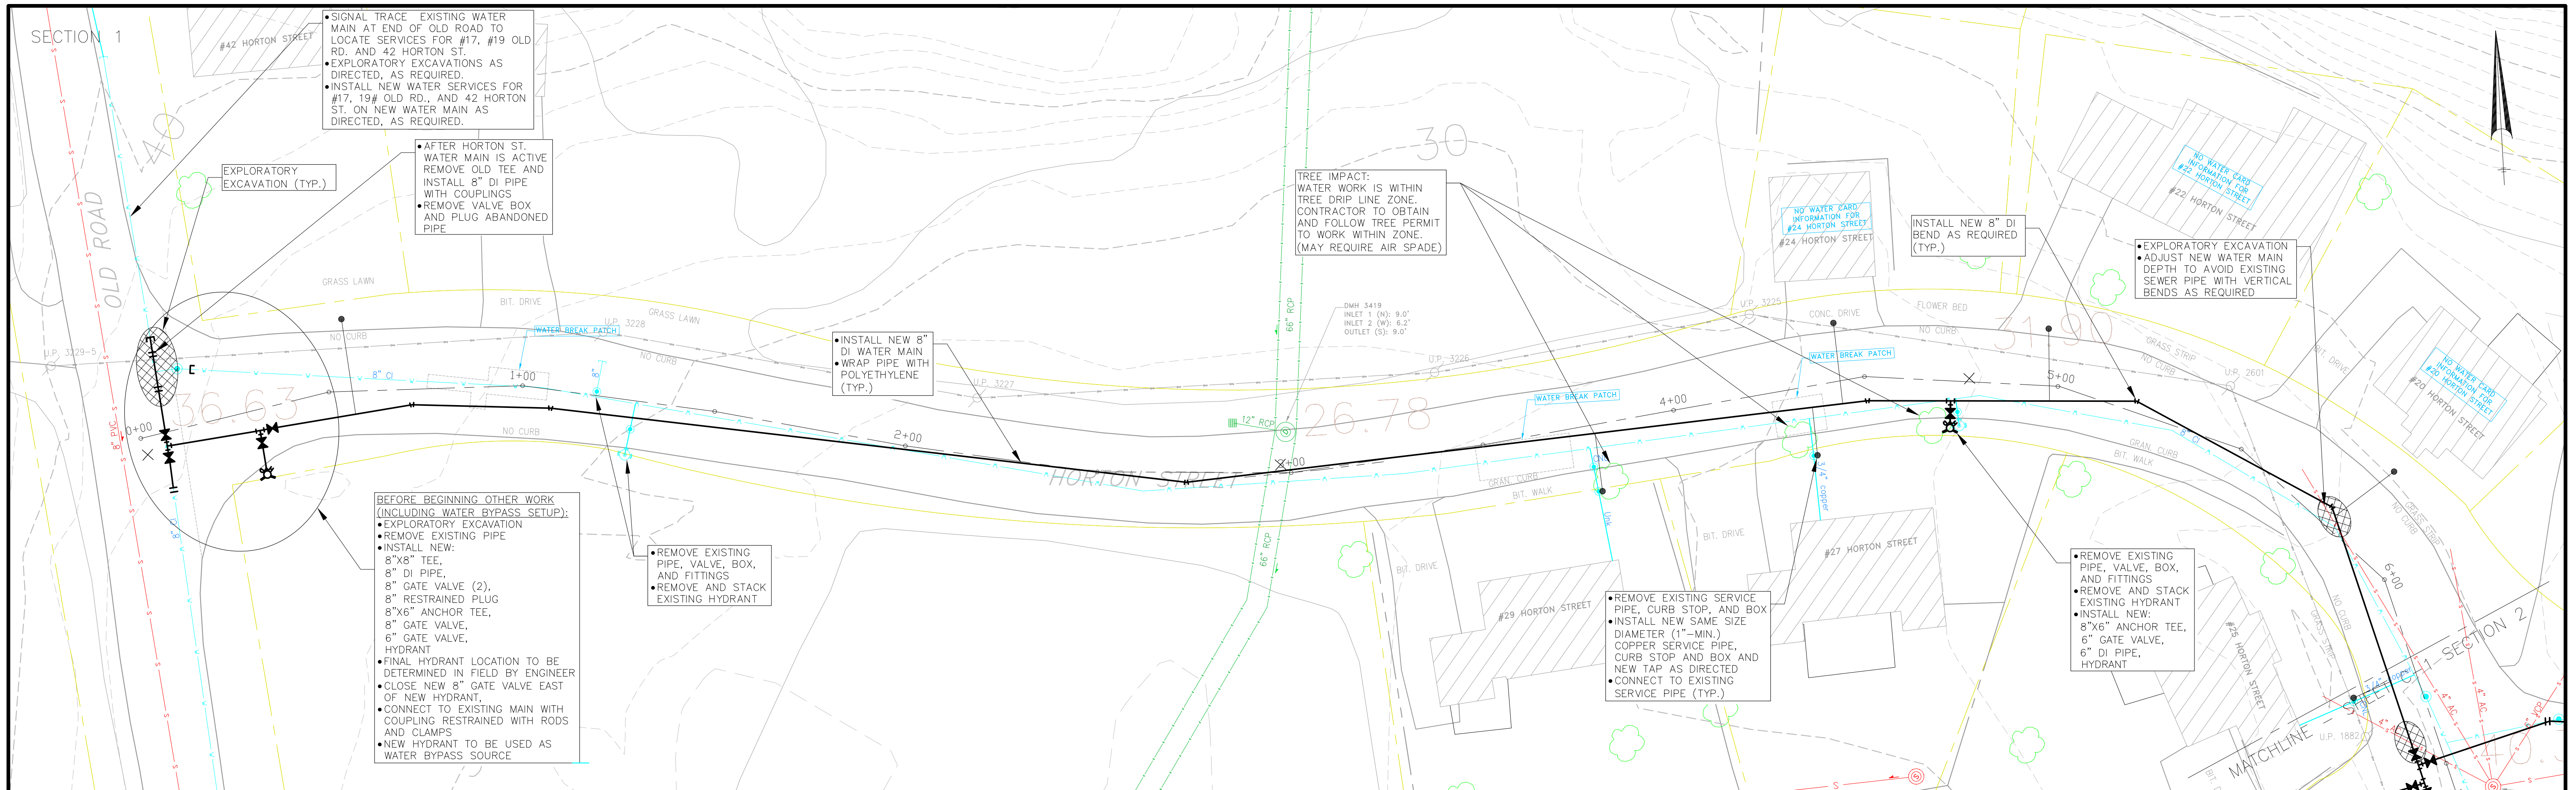

Client	CITY OF SALEM, MASSACHUSETTS	Scale	1"=20'	
--------	------------------------------	-------	--------	--	--	

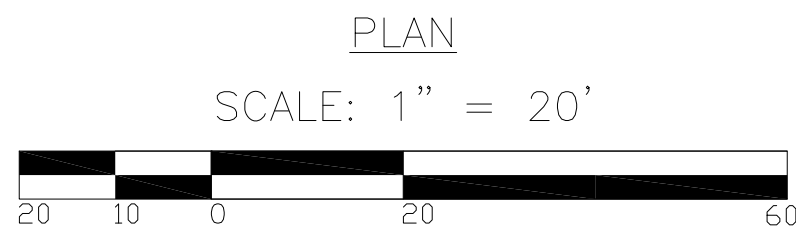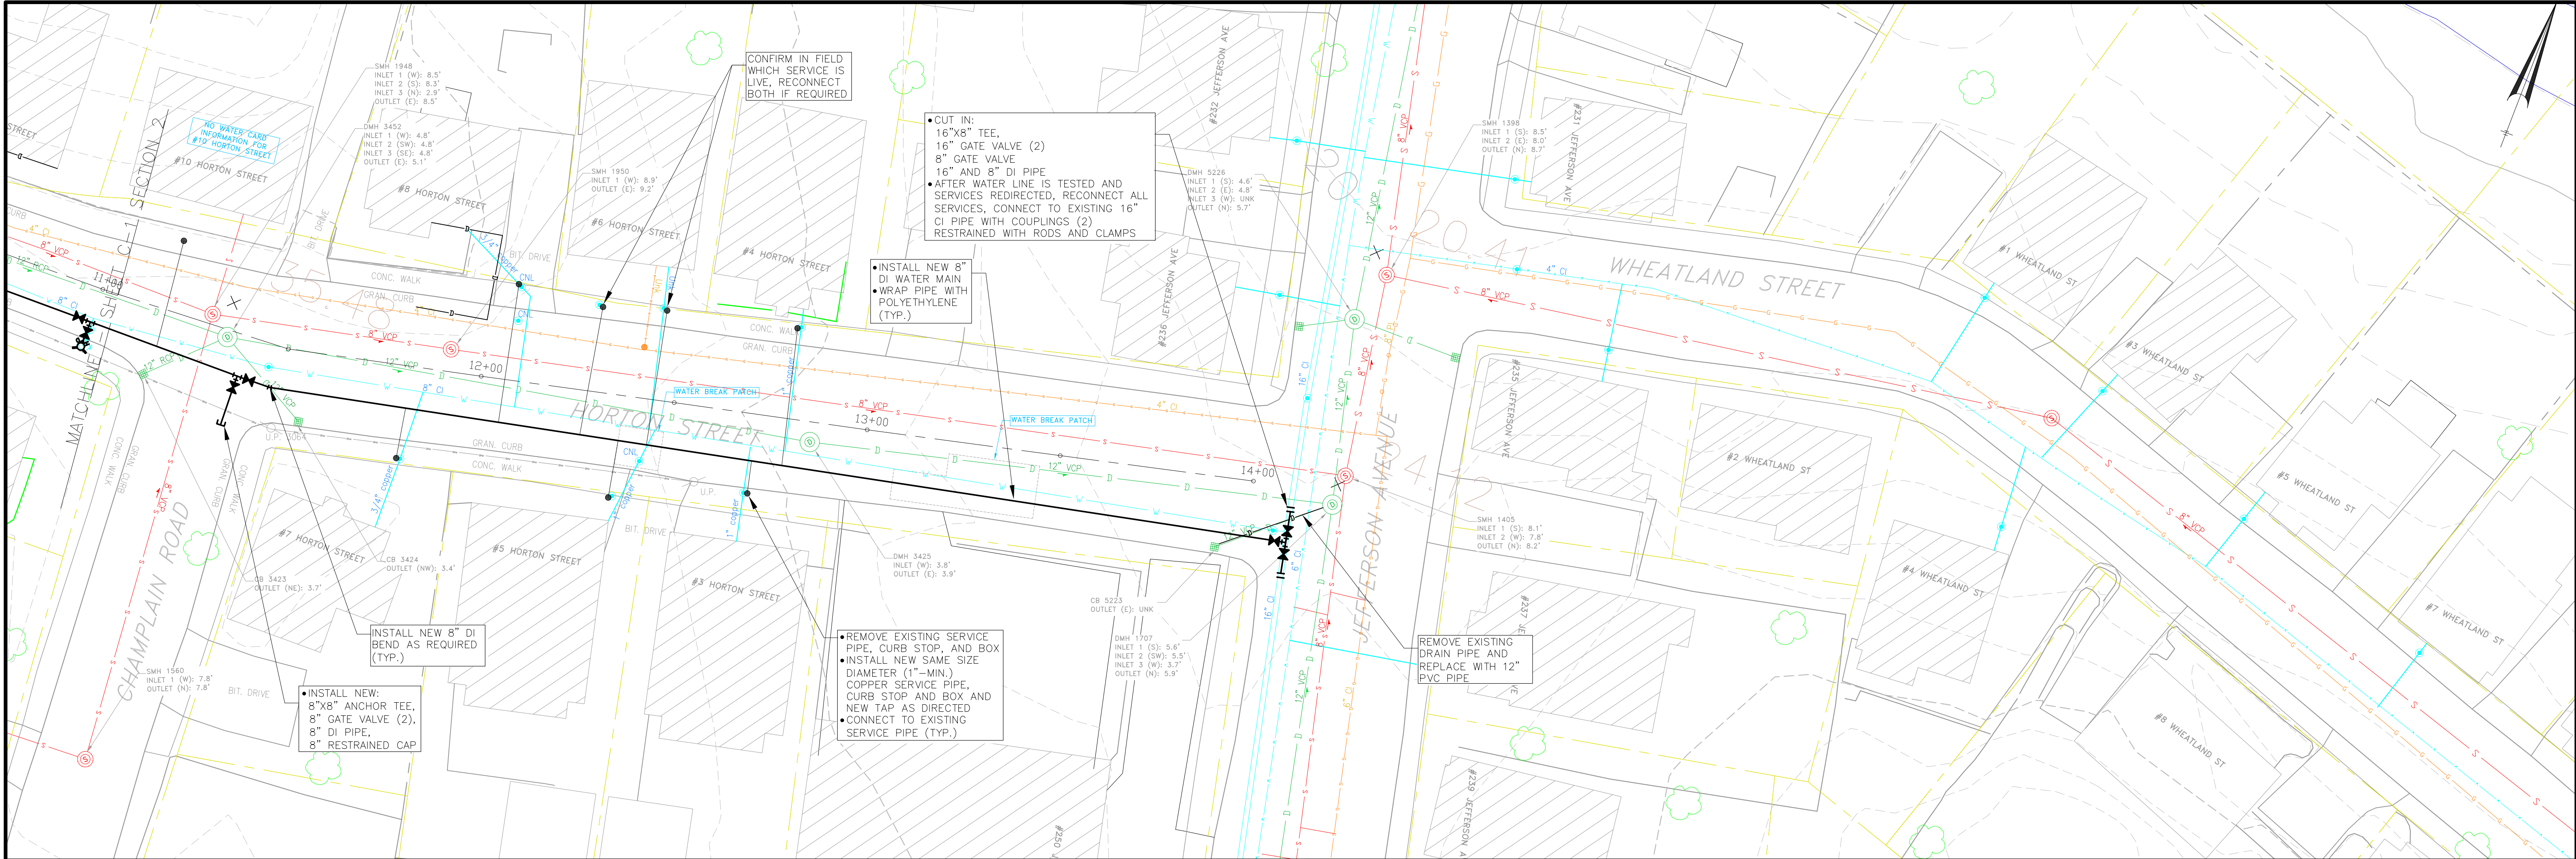

Client CITY OF SALEM, MASSACHUSETTS		Scale 1"=20'			
Project LORING AVENUE WATER MAIN REPLACEMENT PROJECT		Date 3/16/2022			
HORTON STREET		Job Salem-Horton			
		Designed by WMR			
		Drawn by JJD/RLM			
		No.	Description	Date	
		File: W:\Salem\Water Work\Horton Broadway\CAD\Broadway Horton Drawing_recover.dwg			
				New England Civil Engineering Corp.	
				265 Essex Street, Suite 102 SALEM, MASSACHUSETTS	
				Sheet C-2	