

J:\Project\4985\Trans\Plot\4985P-TXS01.dwg 12/21/2006 3:47:32 PM EST


SALEM
BRIDGE STREET

STATE	FED. AID PROJ. NO.	SHEET NO.	TOTAL SHEETS
MASS.		63	81
PROJECT FILE NO. 601017			

CROSS SECTIONS
STA. 38+95 TO 39+20

LP
+13.8


*
*
*
*
*
*

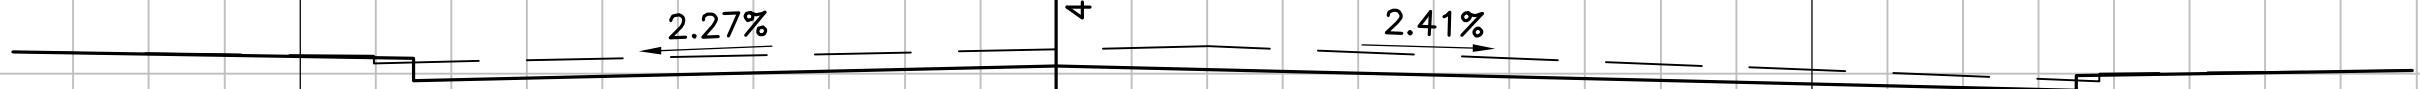

39+20

4.549


*
*
*
*
*
*

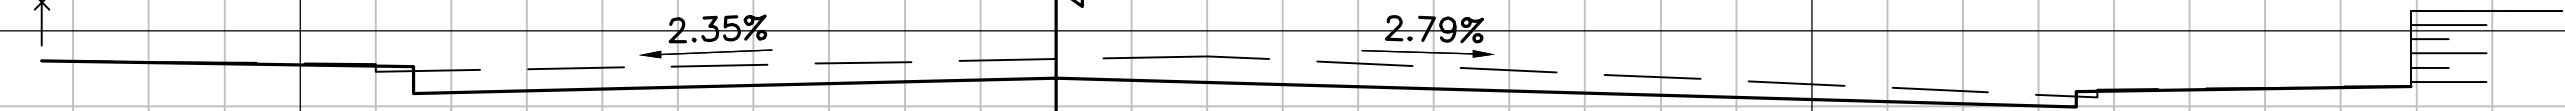

39+00

4.685

BIT. DRIVEWAY

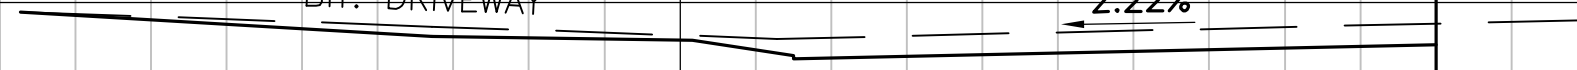

38+95

4.719