FORT PICKERING SITE IMPROVEMENTS - PHASE I

SALEM, MASSACHUSETTS

DRAWING LIST

L-000 COVER SHE

LANDSCAPE:

L-001 SITE CLEARING

PREPARED BY:

Kyle Zick Landscape Architecture, Inc. 36 Bromfield Street, Suite 202

36 Bromfield Street, Suite 202 Boston, MA 02108 617-451-1018 Tel www. kylezick.com

FORT PICKERING SITE IMPROVEMENTS PHASE I

WINTER ISLAND SALEM, MASSACHUSETTS


CITY OF SALEM



NO.	REVISION	DATE

kzla

Kyle Zick Landscape Architecture, Inc.
36 Bromfield Street Suite 202 617 45
Boston, MA 02108 www.k

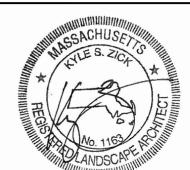

Job Nun	nber:
Project:	FORT PICK

Drawn By: SLW Checked By:


Date: NOVEMBER 2, 2015


Scale:

Drawing Title

COVER

L-000

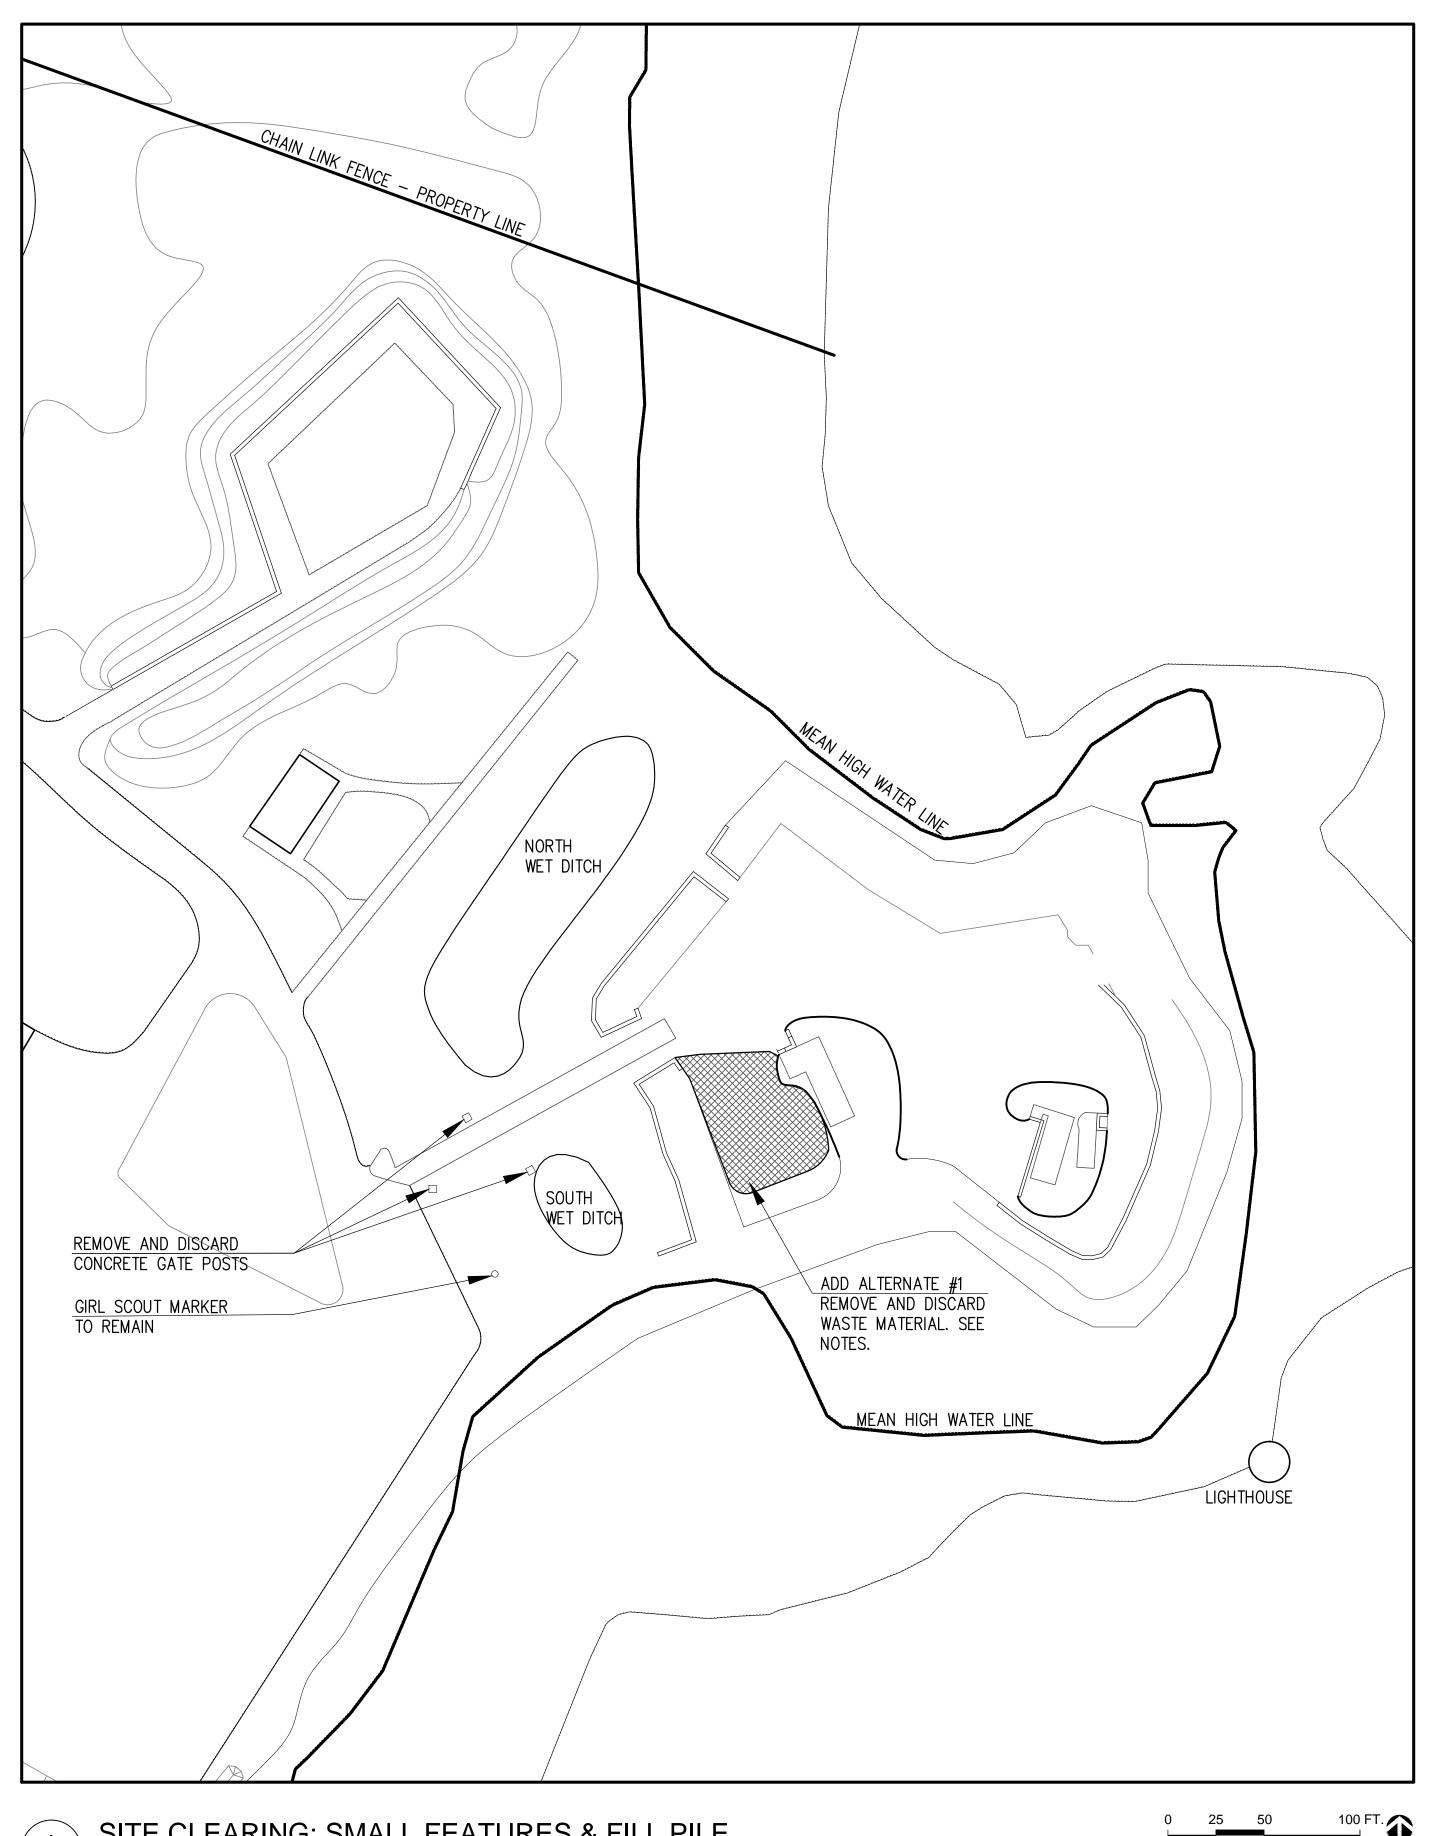

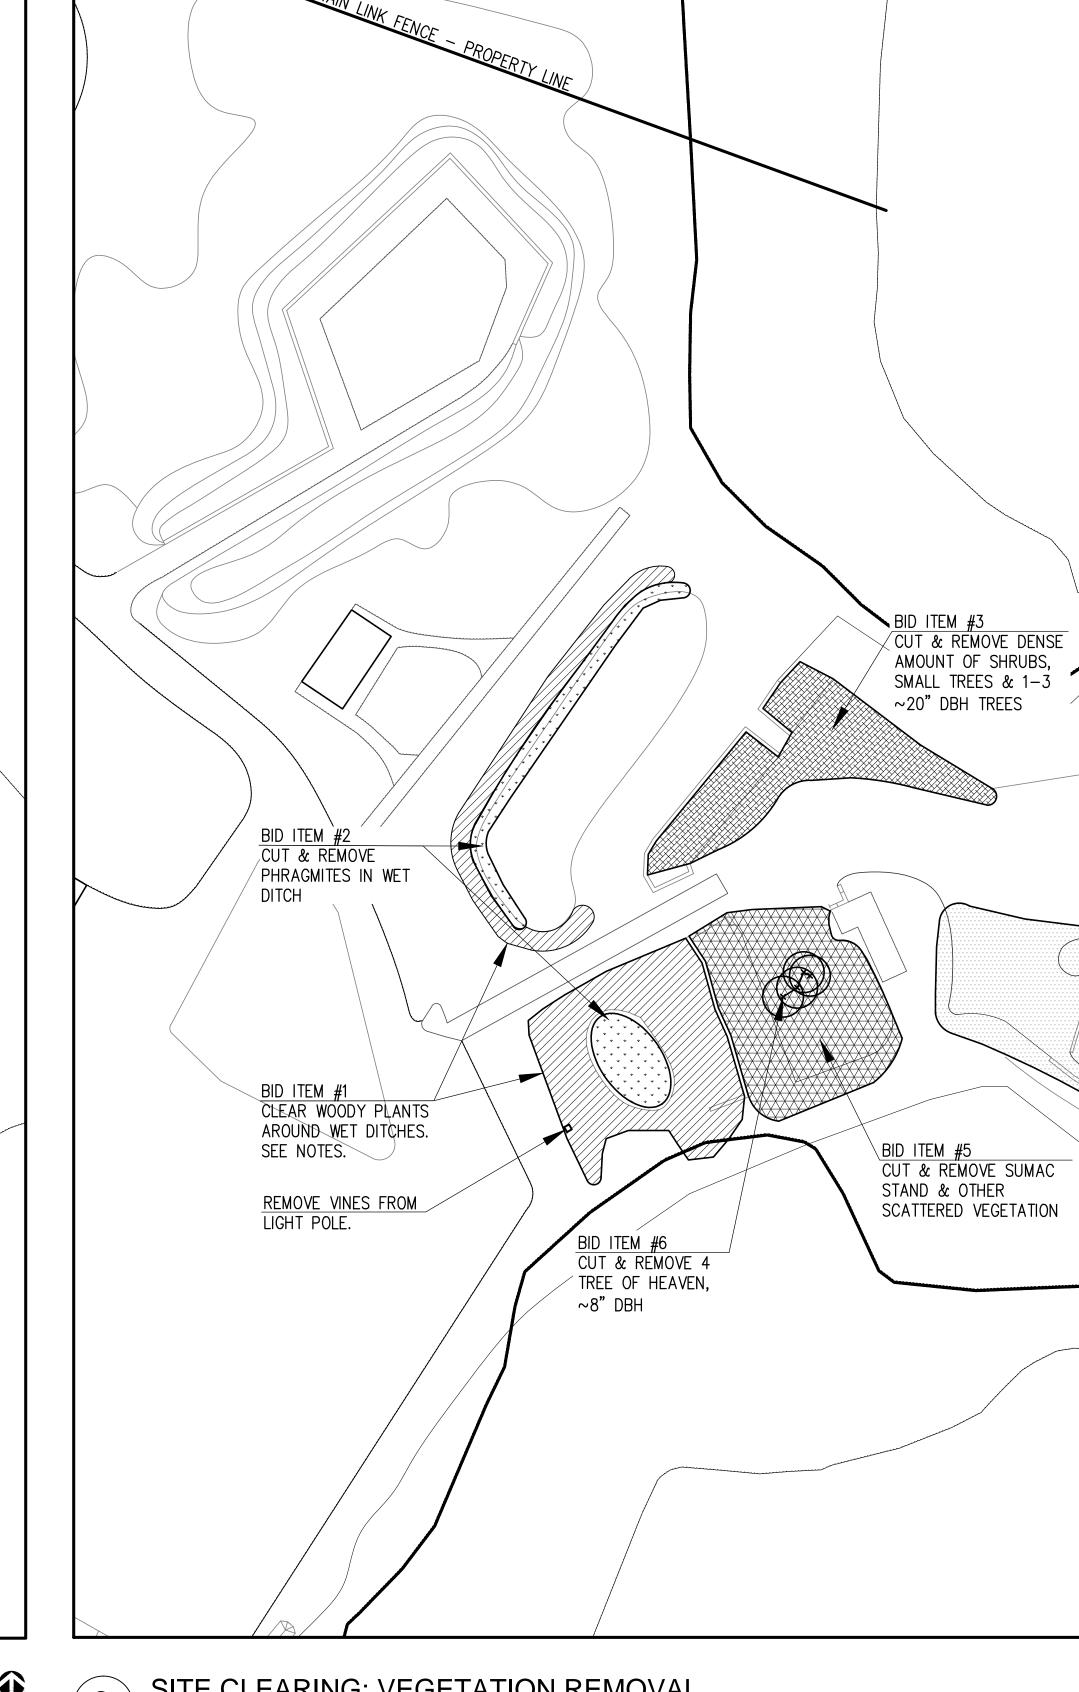

SITE IMPROVEMENTS PHASE I WINTER ISLAND SALEM, MASSACHUSETTS CITY OF SALEM CUT & REMOVE (1) TREE WITH 5 \sim 6" STEMS & NO. REVISION Kyle Zick Landscape Architecture, Inc. 36 Bromfield Street Suite 202 Boston, MA 02108 www.kylezick.com

BID ITEM #4

 $(5-7) \sim 8$ " DBH TREES

FORT PICKERING

Job Number:

Project: FORT PICKERING Drawn By: SLW

Checked By: KZ Date: NOVEMBER 2, 2015

DATE

Scale: Drawing Title:

SITE CLEARING

L-001

SITE CLEARING: SMALL FEATURES & FILL PILE

SCALE: 1"=50'-0"

ADD ALTERNATE #1 NOTES

- 1. PURPOSE OF WASTE CLEARING IS TO EXPOSE SOIL LAYER, FIELD STONES, AND BOULDERS, NOT TO REMOVE THESE MATERIALS.
- 2. REMOVE 1' (AVERAGE) DEEP LAYER OF FALLEN LEAVES, WOOD CHIPS, AND CUTTINGS.
- 3. REMOVE GENERAL WASTE SUCH AS PLASTIC AND GLASS, PLUS PIECES OF OF CONCRETE, ASPHALT, AND OTHER MODERN BUILDING MATERIALS AS DIRECTED. QUANTITY OF GENERAL WASTE AND BUILDING MATERIALS A MAXIMUM OF 15 CY.
- 1. DO NOT DISTURB FIELDSTONES OR GRANITE BOULDERS ON SOIL SURFACE OR WITHIN STONE WALLS.
- 2. DO NOT REMOVE SOIL.
- 3. DO NOT REMOVE WOOD MEMBERS IN STONE WALLS OR IN SOIL FILL.

SITE CLEARING: VEGETATION REMOVAL

SITE CLEARING NOTES

SCALE: 1"=50'-0"

- VEGETATION TO BE CUT TO BASE OF STEM. DO NOT DIG UP OR PULL OUT ROOTS.
- 2. APPLY HERBICIDE TO ALL CUT WOODY STEMS.
- 3. EXISTING STUMPS $\frac{1}{2}$ " DBH OR GREATER SHOULD BE RE-CUT AND HERBICIDE APPLIED. 4. DO NOT APPLY HERBICIDE TO CUT PHRAGMITES.
- 5. BID ITEM #1 IS BOUNDED TO THE SOUTH BY A STONE WALL WITH AN ~8' TALL X
- ~40' LONG SECTION. WITHOUT DISTURBING WALL, CUT AND REMOVE THE FEW VINES AND OTHER VEGETATION THAT OVERHANG OR OBSCURE THIS WALL.

