



CITY OF SALEM, MASSACHUSETTS

Kimberley Driscoll
Mayor

April 12, 2018

Honorable Salem City Council
Salem City Hall
Salem, Massachusetts 01970

Ladies and Gentlemen of the City Council:

I am very pleased to appoint Michael Rutstein, of 98 Washington Square #1, to the Salem Harbor Port Authority to fill a vacant seat for a three-year term to expire April 12, 2021.

Mr. Rutstein owns and captains the schooner *Fame*, a replica of a War of 1812 privateer, which makes regular cruises through Salem Sound from Memorial Day through Halloween every year. He has been a member of the Salem Marine Society for 15 years and has served on the Society's finance, distribution, and nominating committees. Mr. Rutstein has held his United States Coast Guard 100-ton masters license for the last 16 years and has owned and operated charter and recreational vessels in our harbor since 2000. As an active business user of Salem Harbor and our waterfront, as well as an experienced mariner, Mr. Rutstein is aptly suited to serve on this board.

I strongly recommend confirmation of Mr. Rutstein's appointment to the Port Authority. We are fortunate that he is willing to serve our community in this important role and lend his expertise and dedication to the authority and its work.

Very truly yours,

A handwritten signature in black ink that reads "Kim Driscoll".

Kimberley Driscoll
Mayor
City of Salem



CITY OF SALEM

In City Council, April 26, 2018

Ordered:

That the sum of Eighty-Two Thousand Two Hundred and Fifty-One Dollars and Ninety-Five cents (\$82,251.95) in the "Retirement Stabilization Fund-Vacation/Sick Leave Buyback" account (83113-5146) to be expended for the FY 2018 contractual buyback listed below.

NAME	DEPARTMENT	AMOUNT
David Cody	Fire	\$82,251.95
	Total:	\$82,251.95



CITY OF SALEM, MASSACHUSETTS

Kimberley Driscoll
Mayor

April 26, 2018

To the City Council
City Hall
Salem, Massachusetts

Ladies and Gentlemen of the Council:

Enclosed herewith is a request for an appropriation of Eighty-Two Thousand Two Hundred and Fifty-One Dollars and Ninety-Five cents from the "Retirement Stabilization Fund-Vacation/Sick Leave Buyback" account (83113-5146) to fund the retirement buyback cost to be expended for the following employee listed below.

NAME	DEPARTMENT	AMOUNT
David Cody	Fire	\$82,251.95
	Total:	<u>\$82,251.95</u>

While we are incredibly grateful for the many years of dedicated service Chief Cody provided to the Salem Fire Department, we do recognize that a contractually required buy-back of this amount does stand out and has an impact on city finances. Please know that several years ago we worked with all of our collective bargaining units to institute a new policy ending the practice of retirement sick leave buybacks for new hires. We have scaled back these payouts in our union contracts and, for department heads and management level employees hired after 2013, ended them entirely. Chief Cody represents one of the final department head level employees who will benefit from this based on his date of hire.

Very truly yours,

A handwritten signature in black ink that reads "Kim Driscoll".

Kimberley Driscoll
Mayor
City of Salem



CITY OF SALEM, MASSACHUSETTS

HUMAN RESOURCES
120 WASHINGTON STREET
TEL. (978) 745-9595 EXT. 5630
FAX (978) 745-7298

KIMBERLEY DRISCOLL
MAYOR

LISA B. CAMMARATA
DIRECTOR OF HUMAN RESOURCES

MEMORANDUM

TO: Laurie Giardella, Finance Director
DATE: April 24, 2018
RE: Retirement Stabilization Fund

Fire Chief David Cody has retired. Below is a breakdown of his sick and vacation leave buyback:

Table with 3 columns: Description, Unit, Amount. Rows include 4.8 weeks vacation @ \$2,489.51 per week (\$11,949.65), 2.6 weeks vacation @ \$2,417.82 per week (\$6,286.33), 90 sick days at \$711.29 per day (\$64,015.97), and Total (\$82,251.95).

In accordance with the July 2008 Policy, I am requesting you verify the availability of the funds from the Retirement Stabilization Fund, prepare the Council Order, and continue the process in order that my staff can input the information in MUNIS and issue payments to this former employee upon Council approval.

Thank you for your cooperation, and if you should have any questions, please do not hesitate to contact me.

LBC



CITY OF SALEM

In City Council,

Ordered:

April 26, 2018

That the Committee on Community & Economic Development meet to discuss how to correct many issues surrounding overhead wires, abandoned cables and double poles throughout Salem. And that Comcast, Verizon, National Grid, the City Solicitor and the City Electrician be invited.

City of Salem

In the year two thousand and Eighteen--

An Ordinance to amend an Ordinance relative to Traffic

Be it ordained by the City Council of the City of Salem, as follows:

Section 1.

Chapter 42, Section 10- "One Way Streets" is hereby amended by adding the following:

Orne Square, One Way, from Broad Street to Hathorne Street, in a southwesterly direction only

SECTION 2. This ordinance shall take effect as provided by City Charter



CITY OF SALEM

In City Council,

Ordered:

April 26, 2018

That Peabody Councillor-At-Large, Tom Gould and Executive Director of the Citizen's Inn, Corey Jackson, be invited to our regular May 10, 2018 Council Meeting at 7:00 P.M. to address the Council regarding the services they provide to Salem Residents and to also provide an overview of the full spectrum of services they offer in the North Shore.



CITY OF SALEM

IN CITY COUNCIL,

April 26, 2018

The Committee on Ordinances, Licenses and Legal Affairs to whom was referred

The matter of granting certain licenses

has considered said matter and would recommend: Approval

TAG DAYS: S.H.S. Marching Band 12/1/2018



CITY OF SALEM

IN CITY COUNCIL, April 26, 2018

The Committee on Ordinances, Licenses and Legal Affairs to whom was referred
co-posted with the Committee of the Whole

The matter of the formation of an Ad-Hoc Committee for the purpose of reviewing applications and to interview candidates for the replacement of the City Clerk due to the vacancy in accordance with Ch. 2 Sec. 68

has considered said matter and would recommend:

That the Ad-Hoc committee consist of Councillor Dominguez, Councillor Furey, Councillor Turiel, Councillor McCarthy and Councillor Gerard, the Chair of the Board of Registrar, Charles Barton, and the Human Resources Director, Lisa Cammarata and that the committee recommend a minimum of three candidates to the Ordinances, Licenses and Legal Affairs co-posted with the Committee of the Whole by May 15, 2018 for interviews and that the final vote be taken by the final meeting in May (5/24/18) and that Councillor Gerard shall chair the Ad-Hoc Committee



CITY OF SALEM

April 26, 2018

IN CITY COUNCIL,

AD-Hoc Committee relative to Zoning

The Committee on

to whom was referred

The matter of reviewing zoning amendments to Sec. 4.1.1 – Table of Dimensional Requirements, Sec. 10.0 – Definitions of the Salem Zoning Ordinance and Sec. 3.0 – Table of Principal and Accessory Use Regulations

has considered said matter and would recommend:

that the Ad-Hoc Committee refer this matter back to the City Council to remand the entire matter back to the administration, including the matters that have already been forwarded to the Planning Board for their recommendation and that the entire matter be resubmitted to the City Council as Zoning Changes and not as scrivener's errors.



Comcast
David R. Flewelling
Specialist 2 Construction
9 Forbes Road, Suite 9B
Woburn, MA 01801
Cell – 617-279-7864
dave_flewelling@cable.comcast.com

April 12, 2018

Ms. Cheryl A. Lapoint
Salem City Clerk
City Hall
93 Washington Street
Salem, MA 01970


RE: 23& 25 High Street
Grant of Location-Petition

Dear Ms. Lapoint:

Enclosed please find materials supporting Comcast request for a grant of location from the Salem City Council. The work associated with the attached petition is for the purpose of installing new underground manhole, conduit and vault on High Street. For a detailed description of the work please refer to the attached construction plans.

I look forward to the opportunity to address this matter in further detail at the next Salem City Council Meeting. Should you have any questions or concerns, please feel free to contact me at (617) 279-7864.

Sincerely,

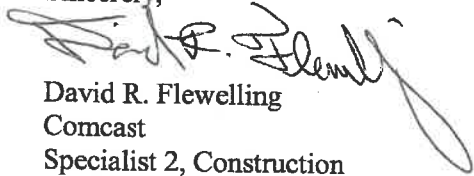

David R. Flewelling
Comcast
Specialist 2, Construction

Enclosure (5)


PETITION OF COMCAST FOR LOCACTION FOR CONDUITS AND MANHOLES

To the City Council for the City of Salem, Massachusetts:

Respectfully represents Comcast Cable Communications Management LLC., a company incorporated for the distribution of telecommunications services, that it desires to construct a line for such telecommunications under the public way or ways hereinafter specified.

High Street: Proposing to place a 3'x3' manhole over the existing Comcast Conduit. From the proposed manhole continuing with the excavation and placing (1) 4" PVC conduit 11'± to a proposed 17"x30" vault located in the sidewalk. Continuing from the proposed vault with (1) 2" PVC conduit 8'± to number 23 High Street and (1) 2" PVC conduit 10'± to number 25 High Street.

Wherefore, your petition prays that, after due notice and hearing as provided by law, the City Council may by Order grant your petitioner permission to construct, and a location for, such a line of conduits and manholes with the necessary wires and cables therein, said conduits and manholes to be located, substantially as shown on the plan made by Comcast dated April 10, 2018 and filed here with, under the following public way or ways of said City of Salem.

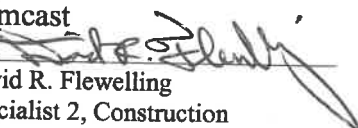Comcast
By: 
David R. Flewelling
Specialist 2, Construction

Dated this April 12, 2018

City of Salem Massachusetts

Received and filed _____, 2018

NOTES:

1. This plan was prepared from record data on file at the City of Salem, the Essex South Registry of Deeds, and a field location survey performed by this office.
2. The locations of underground utilities as shown are based on above ground structures and record drawings provided to the Surveyor. Locations of underground utilities/structures may vary from location hereon and are not warranted to be accurate and/or correct. Additional buried utilities/structures may be encountered. No excavations were performed during the progress of this survey to locate buried utilities/structures.
3. Prior to any construction, the Contractor shall notify DIG-SAFE at least 72 hours in advance at 811 (National Call Number) for verification of utilities and for field locations.
4. All work to be performed is the installation of a Comcast 3" PVC, Sch. 40 conduit, 2" PVC, Sch. 40 conduit with associated structures to service 23 & 25 High Street.
5. All work shall conform to the City of Salem Engineering and DPW Standards.
6. The proposed Comcast conduits and structures shall be adjusted in the field per the Dig-Safe marks.
7. Street/Property lines are not the result of a boundary survey and are considered to be approximate.

LEGEND

- VGC VERTICAL GRANITE CURB
- C EXISTING COMCAST LINE
- E EXISTING ELECTRIC LINE
- G EXISTING GAS LINE
- W EXISTING WATER LINE
- S EXISTING SEWER LINE
- PROPOSED COMCAST UNDERGROUND CONDUIT
- SMH SEWER MANHOLE
- WG WATER GATE
- EWH ELECTRIC MANHOLE
- GG GAS GATE
- ☆ LP LIGHT GATE

PROPOSED COMCAST UNDERGROUND


ESSEX COUNTY

23 & 25 HIGH STREET

SALEM, MA

Prepared for:	COMCAST 8 FORBES ROAD, SUITE 98 ROBURY, MA 01887	Prepared BY:	DEWSNAP ENGINEERING ASSOC. LLP 178 Lynch Avenue, Salem, MA 01966 Tel: (781) 233-6685
Date:	APRIL 10, 2018	Scale:	AS SHOWN
Checked By:	F.D.D. & P.A.D.	Revisions:	
Drawn By:	P.A.D.		
Field By:	P.A.D. & A.C.D.		
	Sheet No. 1 of 3		FILE No.:

SUMMER STREET

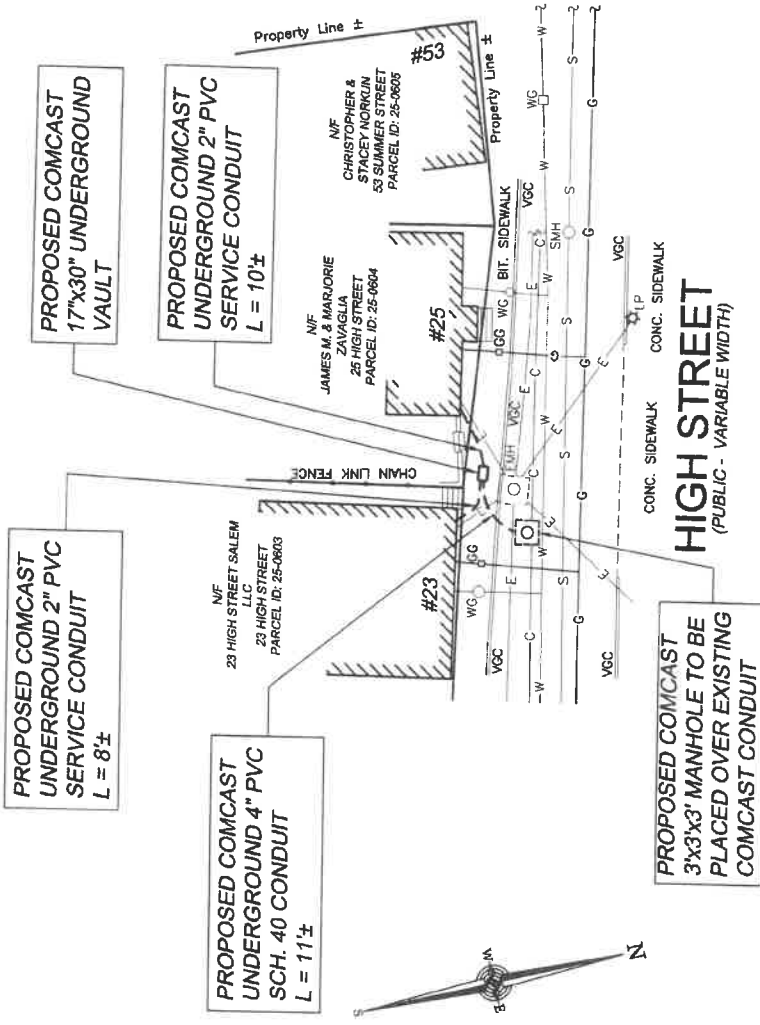

Frederick Dewsnap



PROPOSED COMCAST 3'x3' MANHOLE TO BE PLACED OVER EXISTING COMCAST CONDUIT

PROPOSED COMCAST UNDERGROUND 2" PVC SERVICE CONDUIT L = 8'±


PROPOSED COMCAST UNDERGROUND 4" PVC SCH. 40 CONDUIT L = 11'±

PROPOSED COMCAST 17"x30" UNDERGROUND VAULT

PROPOSED COMCAST UNDERGROUND 2" PVC SERVICE CONDUIT L = 10'±

HIGH STREET (PUBLIC - VARIABLE WIDTH)

QUAZITE® SERVICE BOX SPECIFICATIONS/DATA

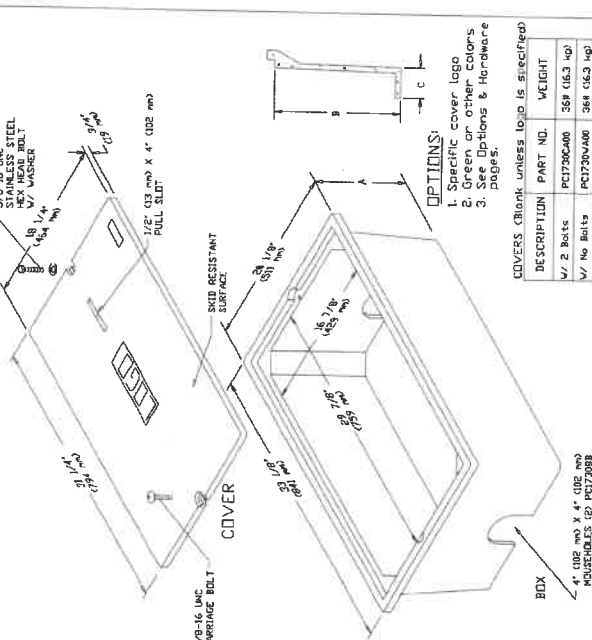

BOXES (Stackable)



DESCRIPTION	PART NO.	WEIGHT	DIMENSIONS		
			A	B	C
1/2 No Base	PC1730BAE	624 (281 kg)	12" (305 mm)	11 1/4" (286 mm)	N/A
1/2 No Base, (2) Houshold	PC1730BBE	598 (263 kg)	12" (305 mm)	11 1/4" (286 mm)	N/A
1/2 Base	PC1730BAE	824 (372 kg)	12 1/2" (318 mm)	11 3/4" (298 mm)	N/A
Footed Box	PC1730BAE	714 (322 kg)	12 1/2" (318 mm)	11 3/4" (298 mm)	2 7/8" (73 mm)

Dimensions in parentheses are metric equivalent.

HANDHOLE DETAIL

3521 Industrial Park Drive
Lenoir City, TN 37771
800/346-3862 • 423/286-9726 • FAX 423/986-8596

- NOTES:**
- The details depicted are for general reference only. The final product used shall be the responsibility of the general contractor and shall be of equal or greater material than that depicted and shall conform to the Engineering/DPW Standards for the state, city/town where the project is located.

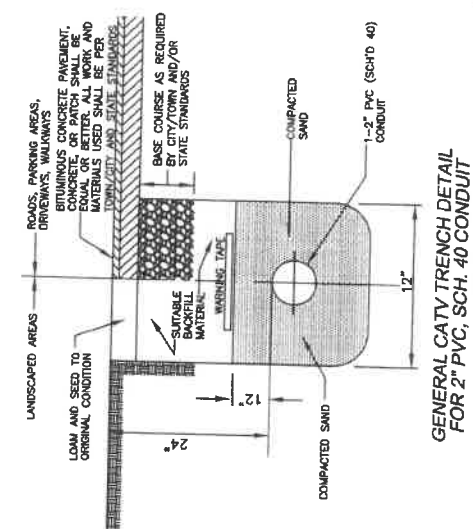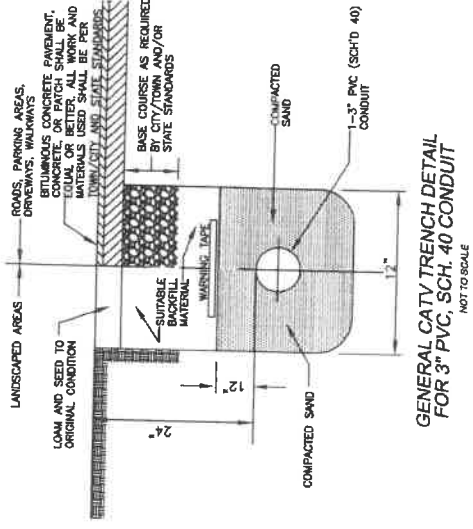


"D E T A I L S"

PROPOSED COMCAST UNDERGROUND	
ESSEX COUNTY	
23 & 25 HIGH STREET	
SALEM, MA	
Prepared for:	COMCAST 9 FORBES ROAD, SUITE 8B WOBURN, MA 01801
Prepared By:	DEWSNAP ENGINEERING ASSOC. LLP 178 Lincoln Avenue - Saugus, MA 01906 Tel: #1 (781) 233-0595
Date:	APRIL 10, 2018
Checked By:	F.D.D. & P.A.D.
Drawn By:	P.A.D.
Field By:	P.A.D. & A.C.D.
Scale:	AS SHOWN
Revisions:	
Sheet No.	2 of 3
FILE No.:	



Frederick J. Dewsnap

FRAME & COVER: East Jordan Iron Works
 Frame, LE OR PATCH SHALL BE
 CONCRETE. REINFORCEMENT
 MATERIALS BETTER THAN ALL WORK AND
 TOWN/CITY AND STATE STANDARDS

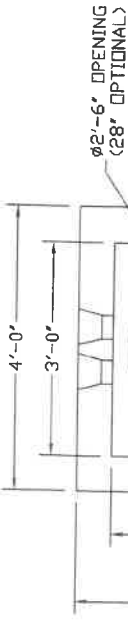


Ø2'-6" OPENING
 (28" OPTIONAL)

NOTES:

1. CONCRETE: 5,000 PSI MINIMUM
2. AFTER 28 DAYS.
3. STEEL REINFORCEMENT CONFORMS TO ASTM A615, GRADE 60. MINIMUM STEEL COVER 1".
4. DESIGN LOADING: AASHTO HS20-44.0 TO 5 FEET COVER. OPTIONAL OPENINGS AVAILABLE BY SPECIAL ORDER.


PLAN VIEW

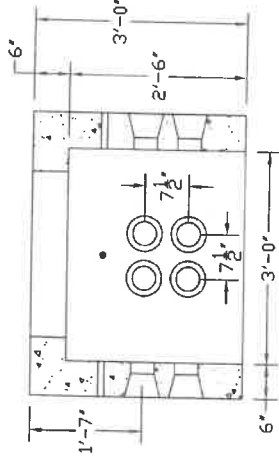

SECTION VIEW
OPEN BOTTOM

ITEM NO. HH-333H 3,000#
 WEIGHT

SECTION VIEW
WITH FLOOR

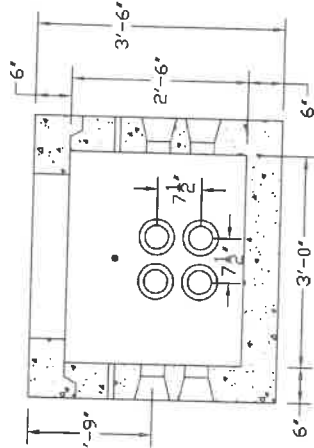

ITEM NO. HH-333AH 4,000#
 WEIGHT

REINFORCEMENT SPECS:

1. 6X6 6/6 WWF ON ALL 4 SIDES.
2. WALLS: #4 REBAR 12" O.C. BOTH WAYS.
3. TOP: #5 REBAR 6" O.C. BOTH WAYS.
4. BOTTOM: #5 REBAR 6" O.C. BOTH WAYS.


SHEA CONCRETE HANDHOLE 36" X 36" X 30"
 H-20
 Not to Scale



Frederick J. DeWsnap, Jr.

NOTES:

1. The details depicted are for general reference only. The final product used shall be the responsibility of the general contractor and shall be of equal or greater material than that depicted and shall conform to the Engineering/DPW Standards for the state, city/town where the project is located.
2. The proposed 3"x3"x30" Handhole shall conform to H-20 loading or greater.

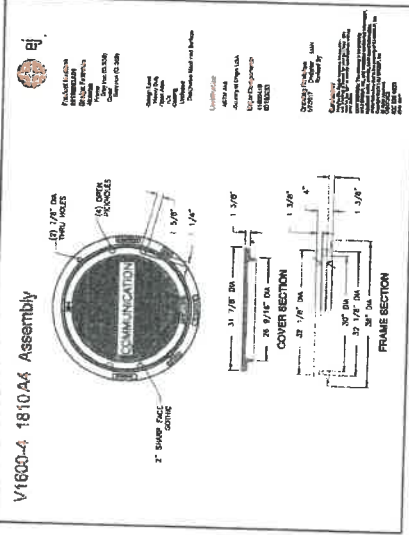

FRAME & COVER DETAIL

East Jordan Iron Works or Equal
 Not to Scale

"DETAILS"

PROPOSED COMCAST UNDERGROUND

ESSEX COUNTY

23 & 25 HIGH STREET

SALEM, MA

Prepared for:	COMCAST 9 FOREST ROAD, SUITE 8B WILBUR, MA 01801
Prepared by:	DEWSNAP ENGINEERING ASSOC. LLP 178 Lincoln Avenue Salem, MA 01966 Tel: (978) 233-0585
Date:	APRIL 10, 2018
Checked By:	F. D.D. & P.A.D.
Drawn By:	P.A.D.
Field By:	P.A.D. & A.C.D.
Scale:	AS SHOWN
Revisions:	
Sheet No.	3 of 3
FILE No:	

Questions contact – Ben Hofmann 781-907-3510

Petition of the NATIONAL GRID
Of NORTH ANDOVER, MASSACHUSETTS
For Electric conduit Location:

To City Council of Salem, Massachusetts

Respectfully represents the NATIONAL GRID of North Andover, Massachusetts, that it desires to construct a line of underground electric conduits, including the necessary sustaining and protecting fixtures, under and across the public way or ways hereinafter named.

Wherefore it prays that after due notice and hearing as provided by law, it be granted permission to excavate the public highways and to run and maintain underground electric conduits, together with such sustaining and protecting fixtures as it may find necessary for the transmission of electricity, said underground conduits to be located substantially in accordance with the plan filed herewith marked: Beaver St - Salem - Massachusetts.

The following are the streets and highways referred to:

Plan # 25947269 Beaver St - National Grid to install 14'+/- of 2-4" PVC conduits encased in concrete in Beaver Street from pole 557-84 to the private property at 70-92 Boston Street.

Location approximately as shown on plan attached

NATIONAL GRID
BY _____
Engineering Department



Dated: April 11, 2018

Ilene Simons

From: John Giardi
Sent: Wednesday, April 18, 2018 11:52 AM
To: Ilene Simons
Subject: RE: Beaver St. Conduit


Good morning Ilene I move approval from our side. City electrician John Giardi

From: Ilene Simons
Sent: Wednesday, April 18, 2018 10:52 AM
To: John Giardi; David Knowlton
Subject: Beaver St. Conduit

Hearing May 10th

Ilene Simons
City Clerk
Justice of the Peace
93 Washington St.
Salem, MA 01970
(978) 745-9595 ext. 41202

From: cityclerkmfp@salem.com <cityclerkmfp@salem.com>
Sent: Wednesday, April 18, 2018 11:52 AM
To: Ilene Simons <ISimons@Salem.com>
Subject: Message from KM_C368

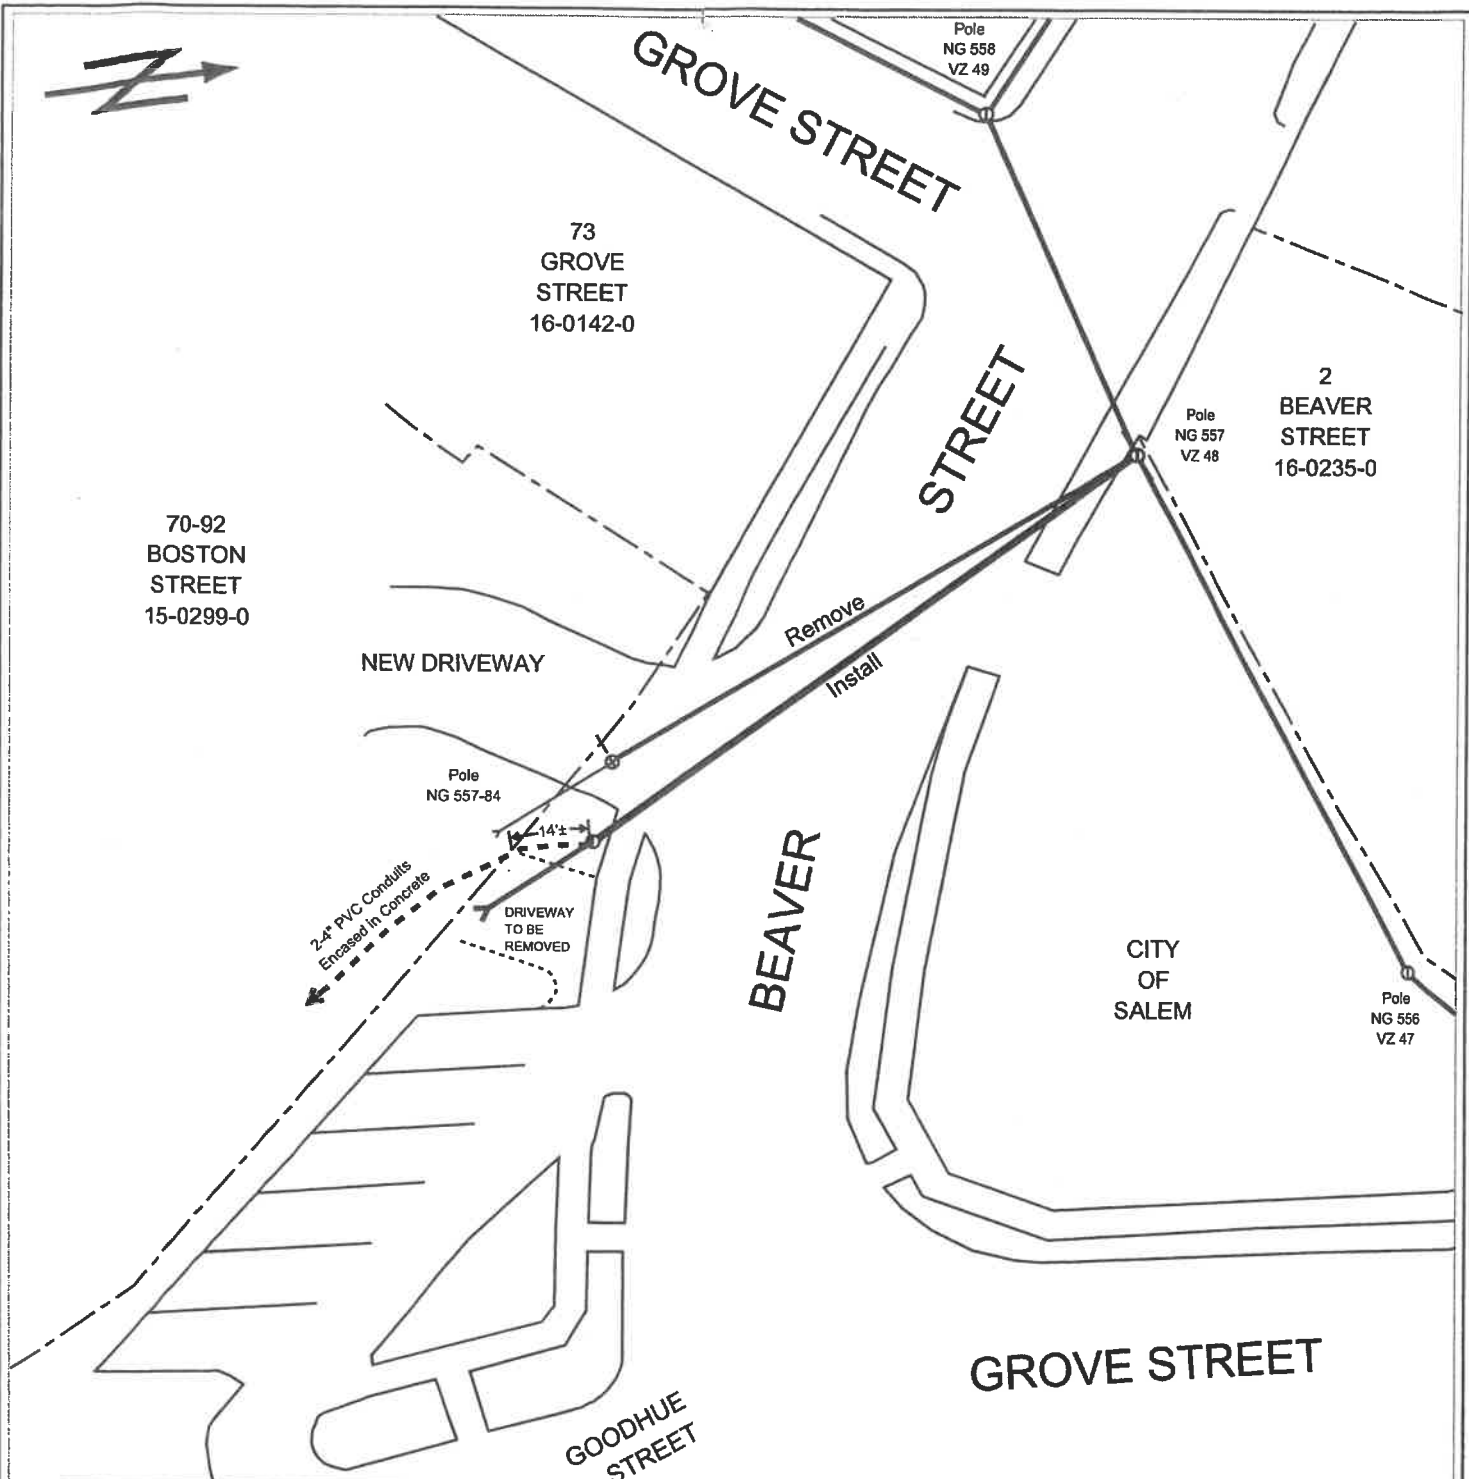

UNDERGROUND PETITION

Plan Number: 25947269

LEGEND

- ⊙ Existing JO Pole
- ⦿ Proposed JO Pole
- ⊖ JO Pole to be Removed
- Proposed Guy and Anchor
- Guy and Anchor to be Removed
- ← - - - Proposed 2-4" PVC Conduits Encased in Concrete

nationalgrid

To The City Of Salem, Massachusetts

Sketch to accompany petition for:

the installation of 14'± of 2-4" PVC conduits encased in concrete and appurtenances in Beaver Street from pole 557-84 to private property at 70-92 Boston Street. To provide primary service to transformers for the River Rock Residences.

Date: March 29, 2018 **Drawn by:** Michael Byrne

DRAWING NOT TO SCALE. DISTANCES ARE APPROXIMATE

Abutters List for Petition Sketch 23499060

Lot	Site Address	Owner	Mailing Address
15-0299-0	70-92 Boston St	139 Grove Street Realty Trust Louie Roberto & Rita Roberto Trs	282 Bennington St, East Boston, MA 02128
16-0235-0	2 Beaver St	Mark W. Pattison	65 Centre St, Danvers, MA 01923
16-0142-0	73 Grove St	Jose Correia Jr Maria L Correia	73 Grove St, Salem, MA 01970

Questions contact – Ben Hofmann 781-907-3510

PETITION FOR JOINT OR IDENTICAL POLE LOCATIONS

North Andover, Massachusetts

To the City Council
Of Salem, Massachusetts

NATIONAL GRID and Verizon New England, Inc requests permission to locate poles, wires, and fixtures, including the necessary sustaining and protecting fixtures, along and across the following public way:

Beaver Street - National Grid to relocate 1 JO Pole on Beaver St beginning at a point approximately 114' feet WSW of the centerline of the intersection of Beaver St/Goodue St/Grove St and continuing approximately 13' feet in a SE direction. At the rear of 70-92 Boston St, National Grid to relocate pole and anchor 557-84 Beaver St 13'+/- SE of the existing pole location to clear the path of the proposed new driveway to the River Rock Residences currently under construction.

Location approximately as shown on plan attached

Wherefore it prays that after due notice and hearing as provided by law, it be granted a location for and permission to erect and maintain poles and wires, together with such sustaining and protecting fixtures as it may find necessary, said poles to be erected substantially in accordance with the plan filed herewith marked – Beaver St – Salem – Massachusetts.

No.# 25947269 April 11, 2018


Also for permission to lay and maintain underground laterals, cables, and wires in the above or intersecting public ways for the purpose of making connections with such poles and buildings as each of said petitioners may desire for distributing purposes.

Your petitioner agrees to reserve space for one cross-arm at a suitable point on each of said poles for the fire, police, telephone, and telegraph signal wires belonging to the municipality and used by it exclusively for municipal purposes.

NATIONAL GRID
BY _____
Engineering Department



VERIZON NEW ENGLAND, INC.
BY _____
Manager / Right of Way

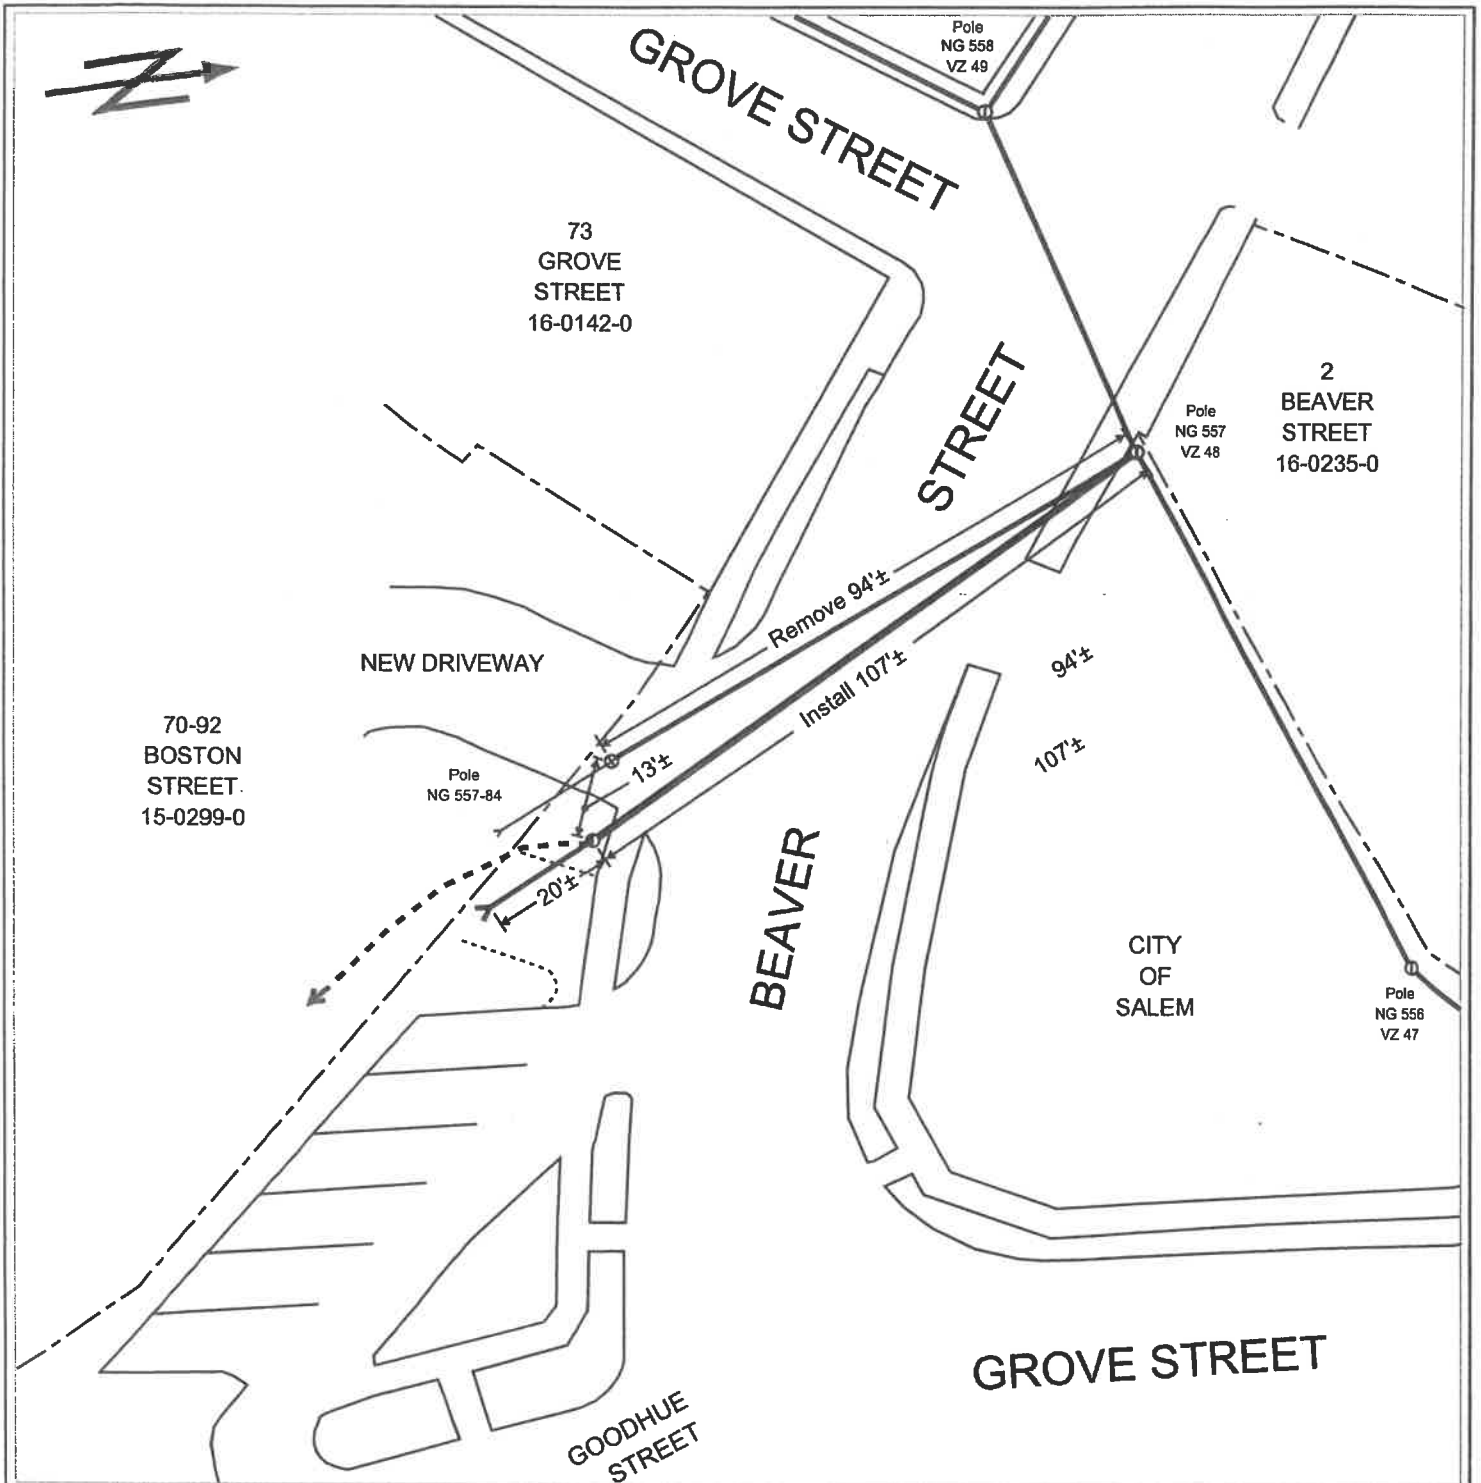

JOINT OWNED POLE PETITION

Plan Number: 25947269

LEGEND

- Existing JO Pole
- ◐ Proposed JO Pole
- ⊙ JO Pole to be Removed
- Y Proposed Guy and Anchor
- Guy and Anchor to be Removed

nationalgrid

and Verizon New England, Inc.

To The City Of Salem, Massachusetts

Sketch to accompany petition for:

the relocation of pole 557-84 and appurtenances 13'± to the east to allow the installation of a new driveway at the River Rock Residences.

Date: March 29, 2018 **Drawn by:** Michael Byrne

DRAWING NOT TO SCALE. DISTANCES ARE APPROXIMATE



City Clerk's Office
Attn: Council President Beth Gerard
Salem City Hall
93 Washington Street
Salem, MA 01970

April 24, 2018

Dear Councillor Gerard,

Executive Director
Kylie Sullivan

Salem Main Streets respectfully requests permission to close Front Street to vehicular traffic during the Salem Arts Festival on Saturday, June 2 and Sunday, June 3 from 10:00 a.m. to 6:00 p.m. The Salem Arts Festival, a Salem Main Streets project, is a free, family-friendly festival celebrating the arts and includes an art show in Old Town Hall, a street fair, live performances, and collaborative art-making activities.

Steering Committee

John A. Boris
Boris & Associates
Matthew Coogan
City of Salem
Beth Debski
Salem Partnership
Gina Flynn
Eastern Bank
Kate Fox
Destination Salem
Nicole Giambusso
Salem State University
Carol McLaughlin
Design Committee Chair
Rinus Oosthoek
Salem Chamber of Commerce
Mira Riggan
LEAP for Education

The majority of our activities this year will take place in Derby Square, Front Street, and Artists' Row. Closing the street allows us to increase performance activity and street fair vendors on Derby Square and Artists Row without worrying about crowds crossing the street safely (with good weather, we can see 5,000+ visitors over the course of the weekend). This will be the fifth year we have closed Front Street during the festival, and every year it has been hugely successful for the festival.

Every year, we have continued to improve activation along Front Street and provide support to the businesses on the street during the weekend, and the majority of businesses have given us positive feedback about the festival, but we always feel that we could do better. We will be reaching out to Front Street businesses in early May to discuss better ways to ensure that the increased foot traffic from the festival is benefitting them as intended. We also hope continue to improving communications to impacted residents this year.

If our proposal is approved, we will again work with the Police and Fire departments to implement any security measures that they recommend. We are also proceeding through Licensing to get our usual licenses for the festival weekend.

Thank you for your consideration of this request. If you have any questions or concerns, please contact me at (978)744-0004 x115 or via email kylie@salemmainstreets.org.

Sincerely,

Kylie Sullivan
Executive Director, Salem Main Streets



MULTI-FAITH FESTIVAL

Multi-Faith Festival Committee
PO Box 747 • Salem, MA 01970

April 23, 2018

To: Salem City Council
CC: Mayor Kim Driscoll
Ward 2 Councillor Christine Madore
Ellen Talkowski
93 Washington Street
Salem, MA 01970

Dear Salem City Council et al,

We are a group of Salem and North Shore residents, all volunteer, who are planning a Multi-Faith Festival to celebrate Religious Freedom on Sunday, June 24 from 1 to 5 PM at 50 Washington Street, and Federal Street, otherwise known as Tabernacle Church.

We are requesting that Federal Street from Washington Street to Summer Street be closed for the day of our Festival. From 11 AM to 6 PM. Residents will be made aware of the closure by flyers that we will hand-deliver to each door 2 weeks in advance. Nothing will be placed in street to obstruct emergency equipment from driving through.

We are hiring police details to make sure the event is secure, and everyone has a fun time. It will be a festival in every sense of the word with live music, food trucks, kids' activities and a bouncy house.

Thank you for your time and consideration. You are all invited to attend the festival!

Sincerely,

Mike Boudo- 16 Cabot Street (Tabernacle Church member)
Slmeen Brown - 9 Linden Street (Church of Jesus Christ of Latter Day Saints member)
Fawaz Abusharkh - 4 Harrison Road (Islamic Center of the North Shore member)
Bishop Silvestre Romero, Sr. St. Peter's Church, Salem
Rev. Joe Amico, Tabernacle Church, Salem

50.
524

City of Salem

In the year two thousand and Eighteen

An Ordinance to amend an Ordinance relative to Traffic, Chapter 42, Section 45, "Heavy Commercial Vehicles Prohibited"

Be it ordained by the City Council of the City of Salem, as follows:

Section 1. Chapter 42, Section 45 - "Heavy Commercial Vehicles Prohibited – Certain Streets" is hereby amended by adding the following:

Stafford Street, Heavy Commercial Vehicles prohibited, in its entirety

SECTION 2. This ordinance shall take effect as provided by City Charter

In City Council April 12, 2018
Adopted for first passage

ATTEST:

ILENE SIMONS
CITY CLERK

City of Salem

In the year ~~two thousand and~~ ~~Eighteen~~

An Ordinance to amend an Ordinance relative to Traffic, Chapter 42, Section 45, "Heavy Commercial Vehicles Prohibited"

Be it ordained by the City Council of the City of Salem, as follows:

Section 1. Chapter 42, Section 45 - "Heavy Commercial Vehicles Prohibited – Certain Streets" is hereby amended by adding the following:

Watson Street, Heavy Commercial Vehicles prohibited, in its entirety

SECTION 2. This ordinance shall take effect as provided by City Charter

In City Council April 12, 2018
Adopted for first passage

ATTEST:

ILENE SIMONS
CITY CLERK

City of Salem

In the year two thousand and Eighteen

An Ordinance to amend an Ordinance relative to Traffic, Chapter 42, Section 50B, "Handicap Parking Limited Time"

Be it ordained by the City Council of the City of Salem, as follows:

Section 1. Chapter 42, Section 50B - "Handicap Parking Limited Time"

Dunlap Street, in front of #30, for a distance of twenty (20) feet,
Handicap Parking only, Tow Zone"

SECTION 2. This ordinance shall take effect as provided by City Charter

In City Council April 12, 2018
Adopted for first passage

ATTEST:

ILENE SIMONS
CITY CLERK