



Kimberley Driscoll
Mayor

CITY OF SALEM
SALEM, MASSACHUSETTS
ENGINEERING DEPARTMENT
98 WASHINGTON STREET, 2ND FLOOR
SALEM, MA 01970
Phone: (978) 745-9595
Fax: (978) 745-0349

DAVID H. KNOWLTON, P.E.
CITY ENGINEER/DPS DIRECTOR

January 2021

Residents and Businesses of: Congress Street from Derby Street to Ward Street

Re: Notification of Start of Construction Project

This notice has been prepared to inform you that the City of Salem will begin a construction project in your neighborhood to improve the functionality and reliability of the drainage system on Congress Street at the Derby Street intersection.


Beginning in January 2021, the City's Contractor, N. Granese & Sons, Inc. will mobilize to the site and begin replacing the existing drainage culvert with a new 24" pipe starting at the Congress Street (South River) bridge and continue to Derby Street. See attached map for project location. This work is expected to take approximately three months to complete, weather dependent.

For the duration of the project, the area will be an active construction site and you should be careful and drive at a reduced speed accordingly. There will be No on-street parking on Congress Street between Derby Street and Ward Street. The work hours for this effort is 7:00 am to 4:00 pm. On the days when the Contractor is working, the North bound lane (heading toward Derby Street) and sidewalk will be closed and North bound traffic will be detoured onto Harbor Street and Ward Street. Detour signs will be posted in advance of construction and the detour will remain in effect until construction is complete for that day. You will have access to the street after working hours; however, No on-street parking will remain in effect 24 hours. Police details will be present to facilitate traffic and pedestrian management.


We apologize in advance for any inconvenience you may incur during this process. The City appreciates your patience and forbearance during this project. If you have any questions, or require additional information, please call my office at the number above.

Sincerely,

David H. Knowlton, PE
City Engineer/DPS Director

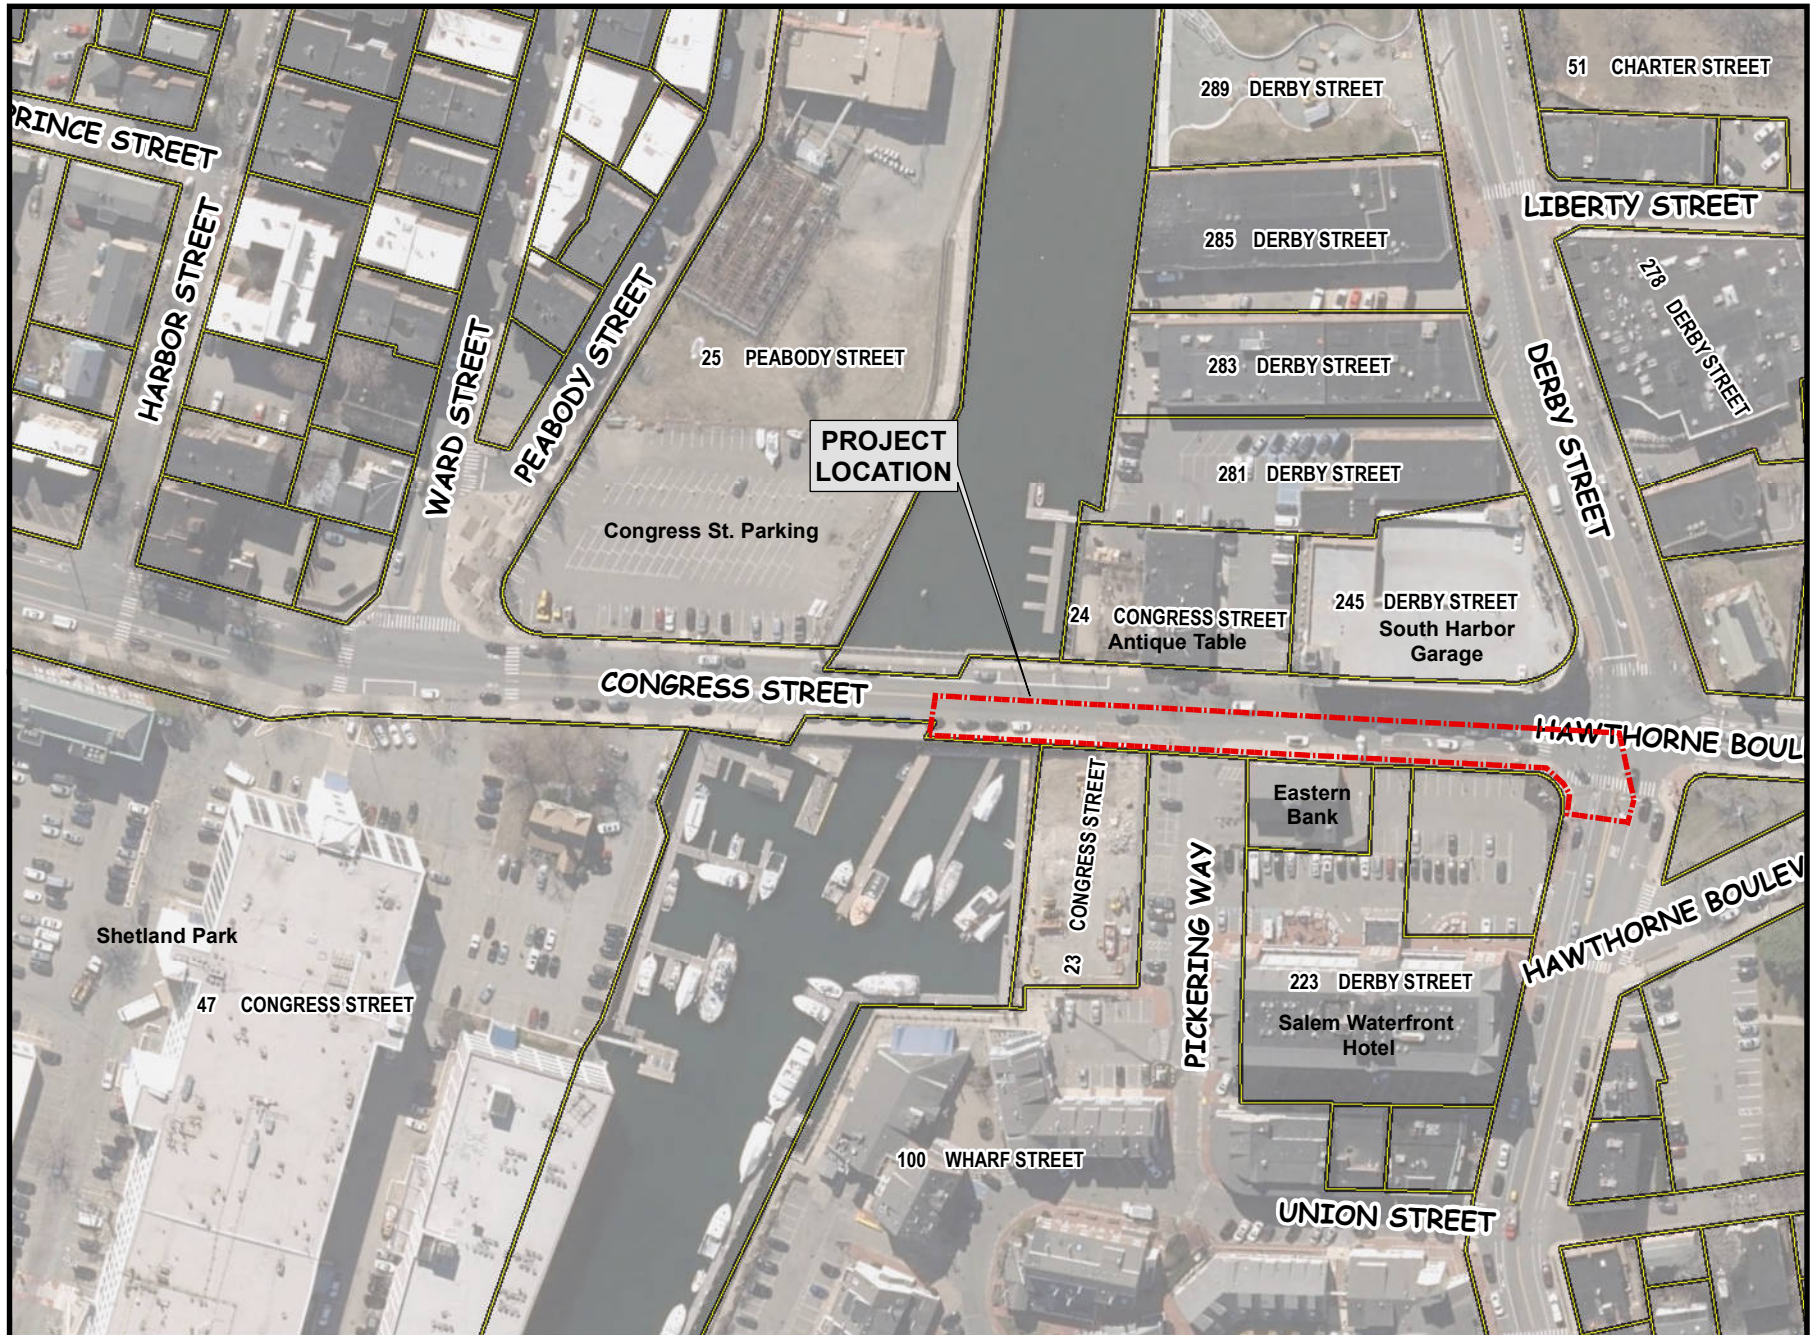

Document Path: W:\Salem\Derby At Congress\Construction Documents\Public Notifications\ProjectLocation.mxd

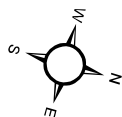

City of Salem, Massachusetts Congress Street Drain Replacement Project

0 70 140 Feet

Monday, January 04, 2021