
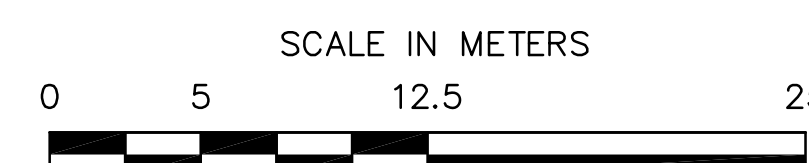
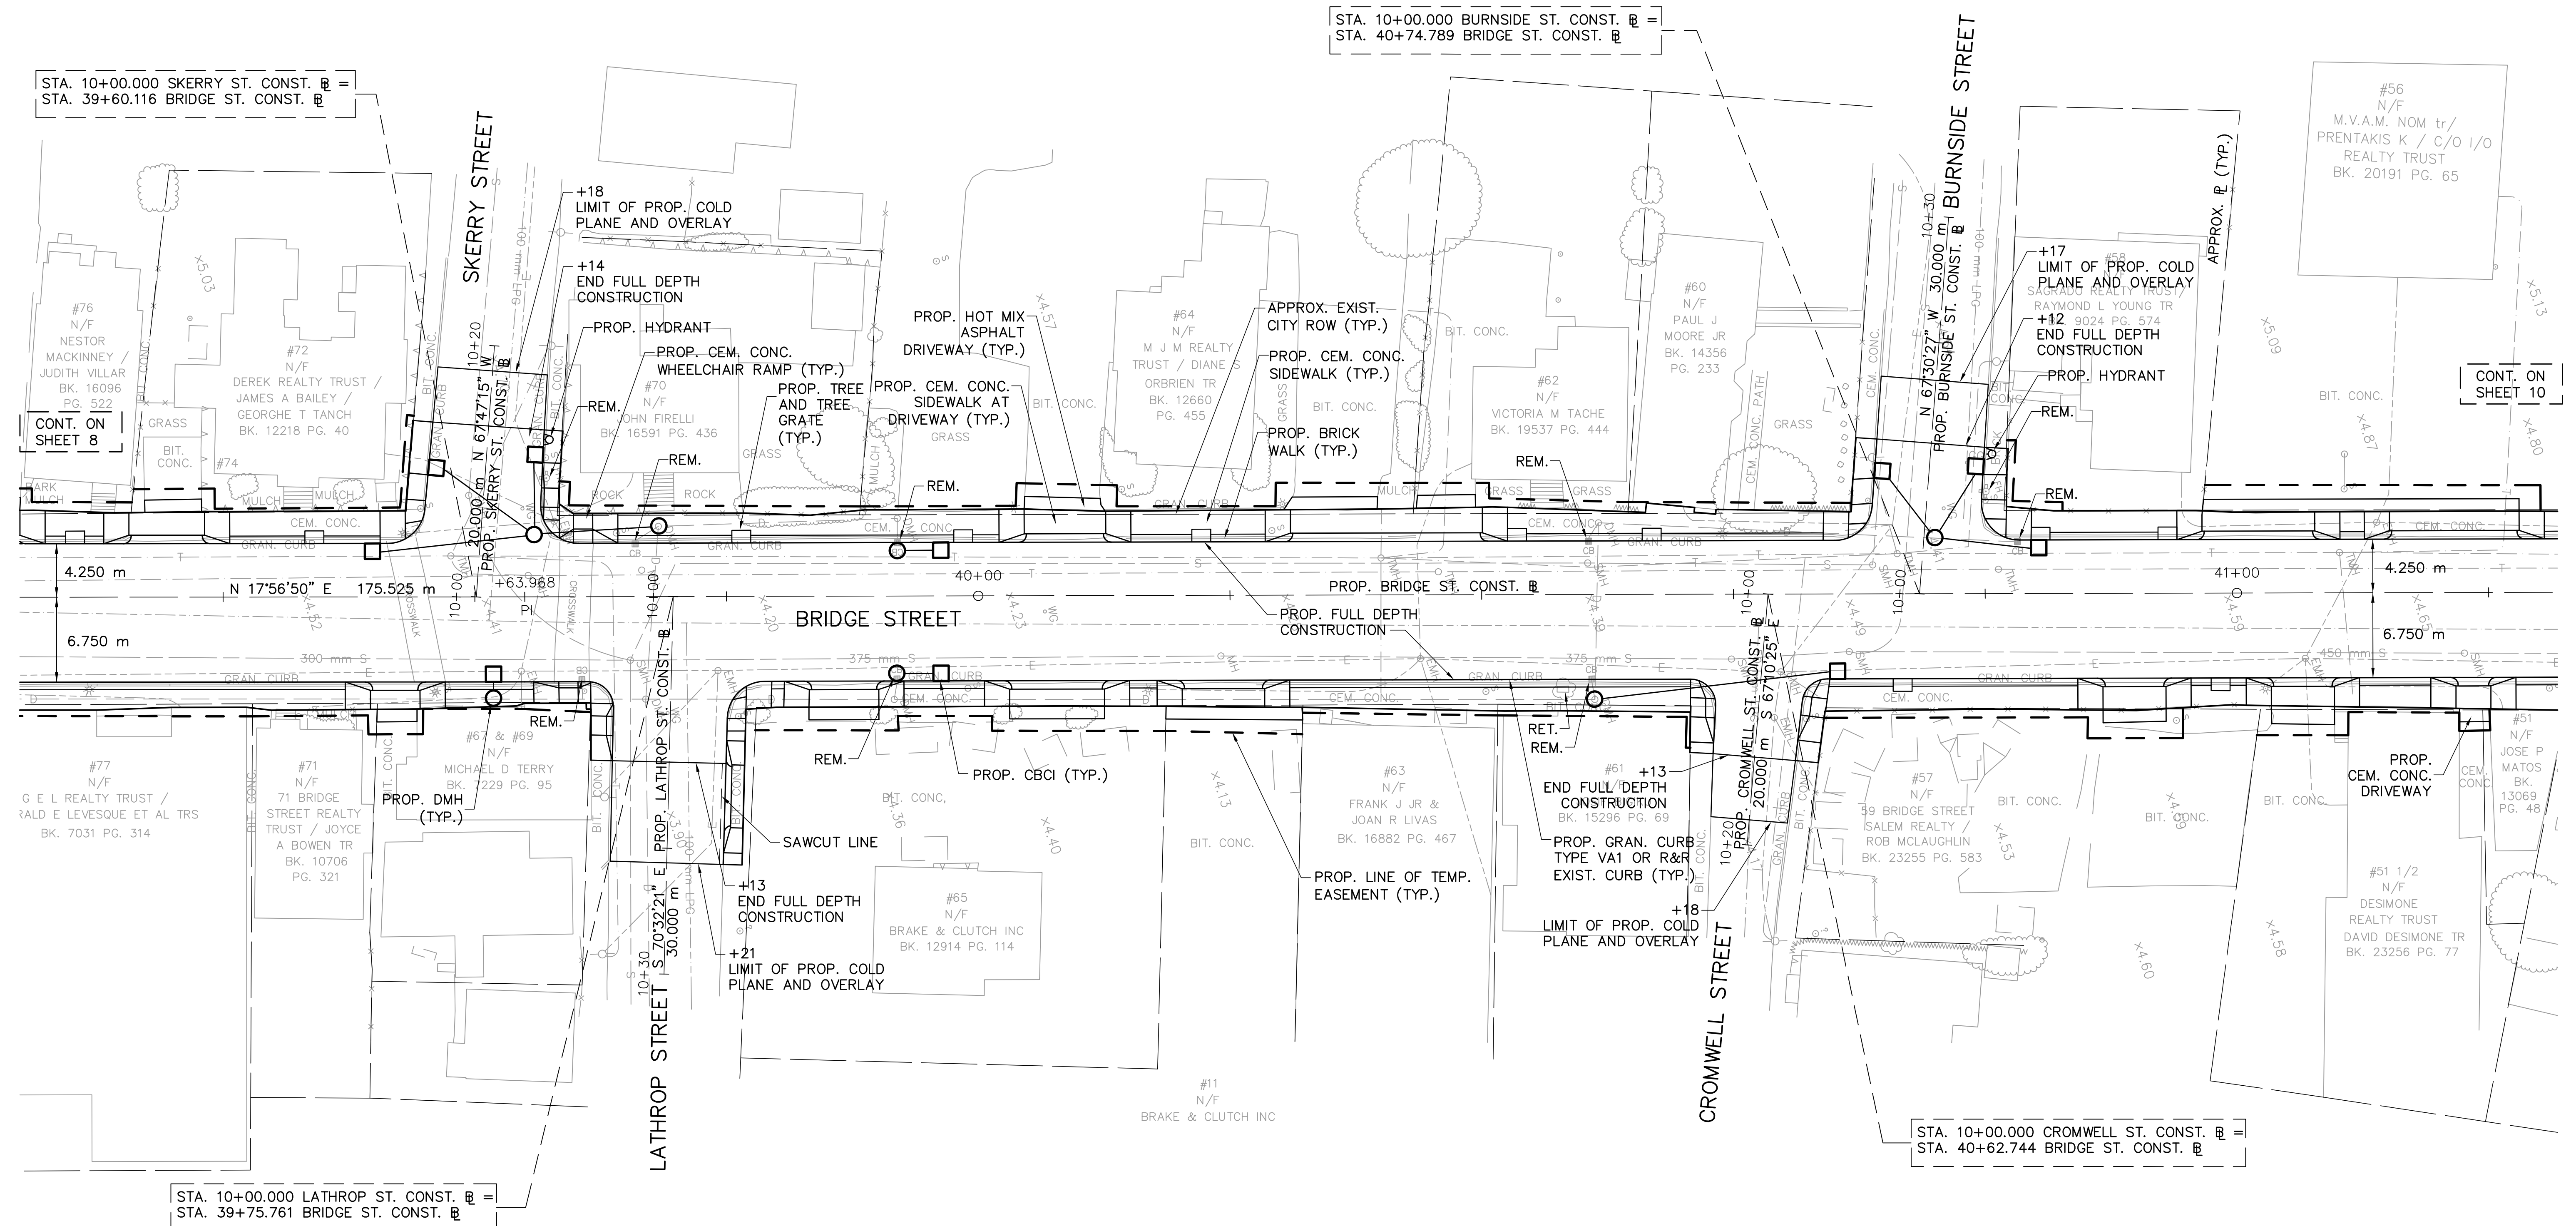


SALEM BRIDGE STREET			
STATE	FED. AID PROJ. NO.	SHEET NO.	TOTAL SHEETS
MASS.		9	81
PROJECT FILE NO. 601017			
CONSTRUCTION PLAN			

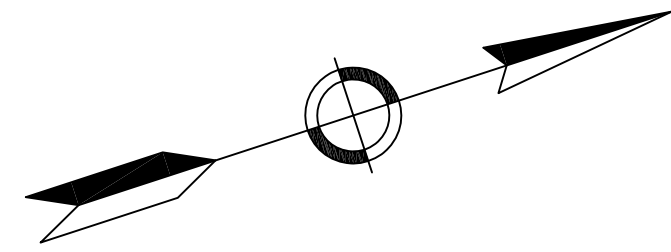

FOR PROFILE: SEE SHEET NO. 17