

HIGHWAY GUARD RAIL
NONE


DRAINAGE DETAILS
SEE BELOW

WATER SUPPLY ALTERATIONS
PROP. 12" WATER MAIN FROM
STA. 32+93 TO 44+97

TRAFFIC SIGNAL CONDUIT
NONE

LANDSCAPING DETAILS
SEE BELOW

SALEM BRIDGE STREET			
STATE	FED. AID PROJ. NO.	SHEET NO.	TOTAL SHEETS
MASS.		11	81
PROJECT FILE NO. 601017			
CONSTRUCTION PLAN			

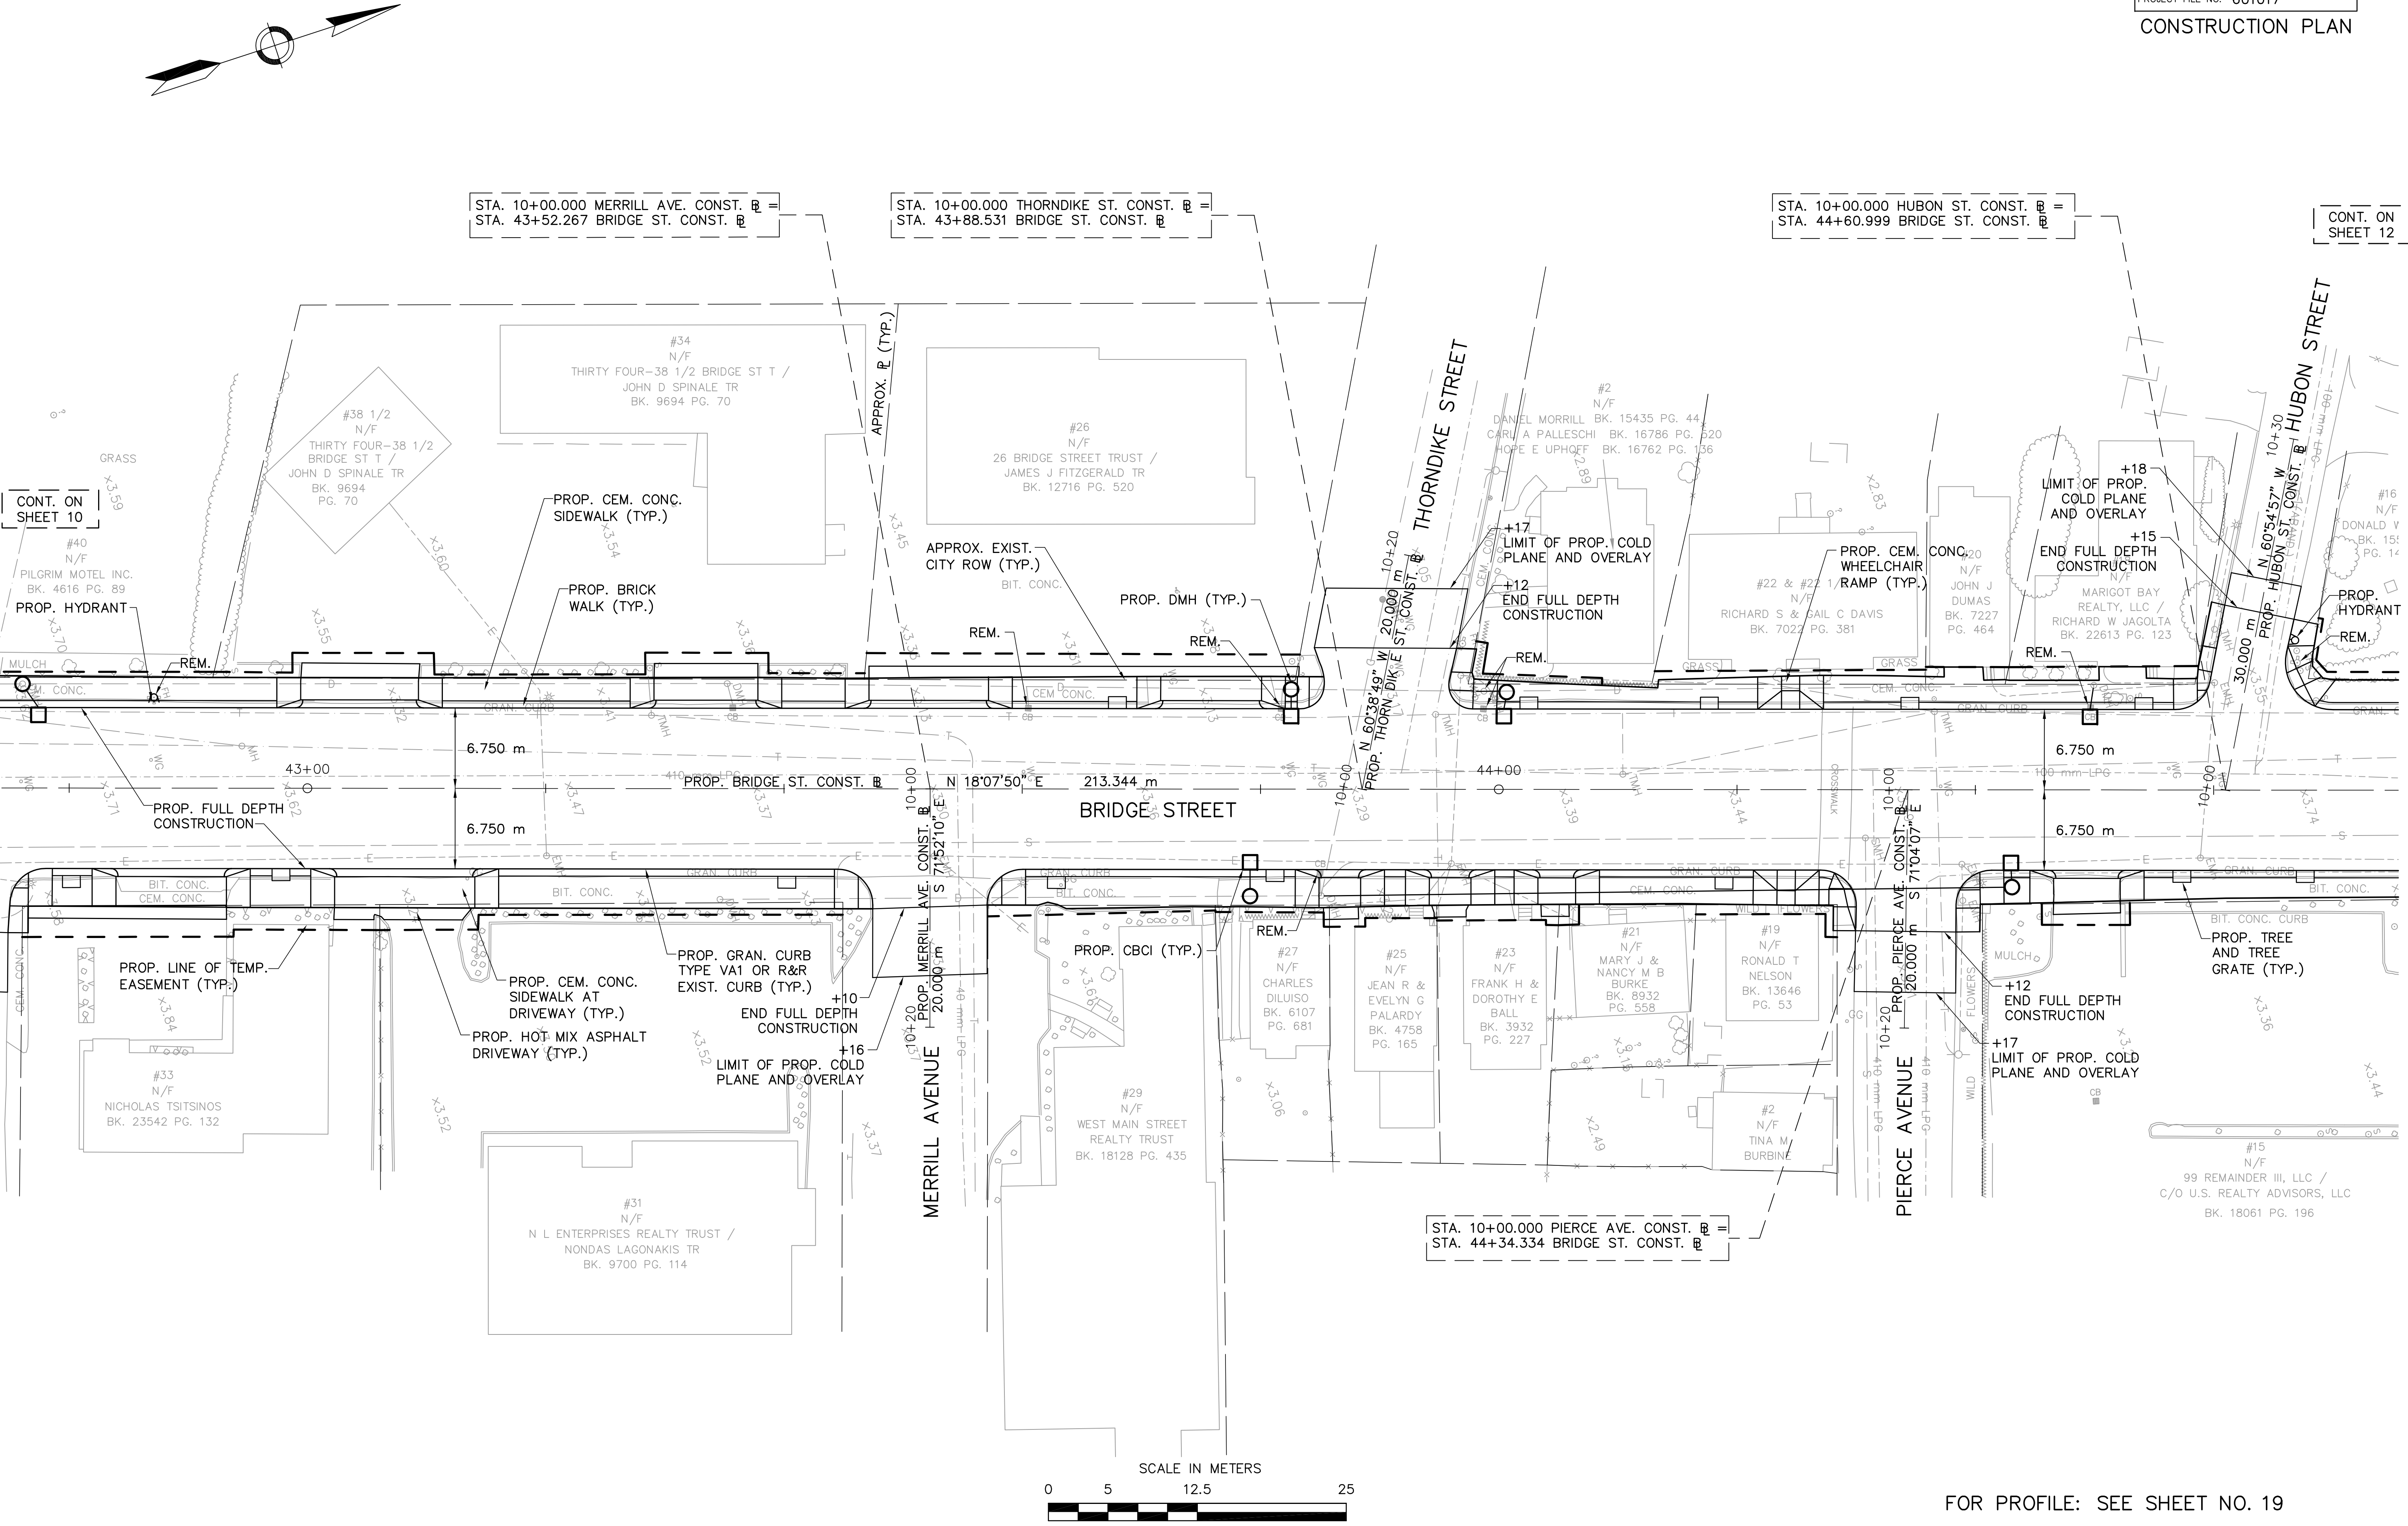

FOR PROFILE: SEE SHEET NO. 19