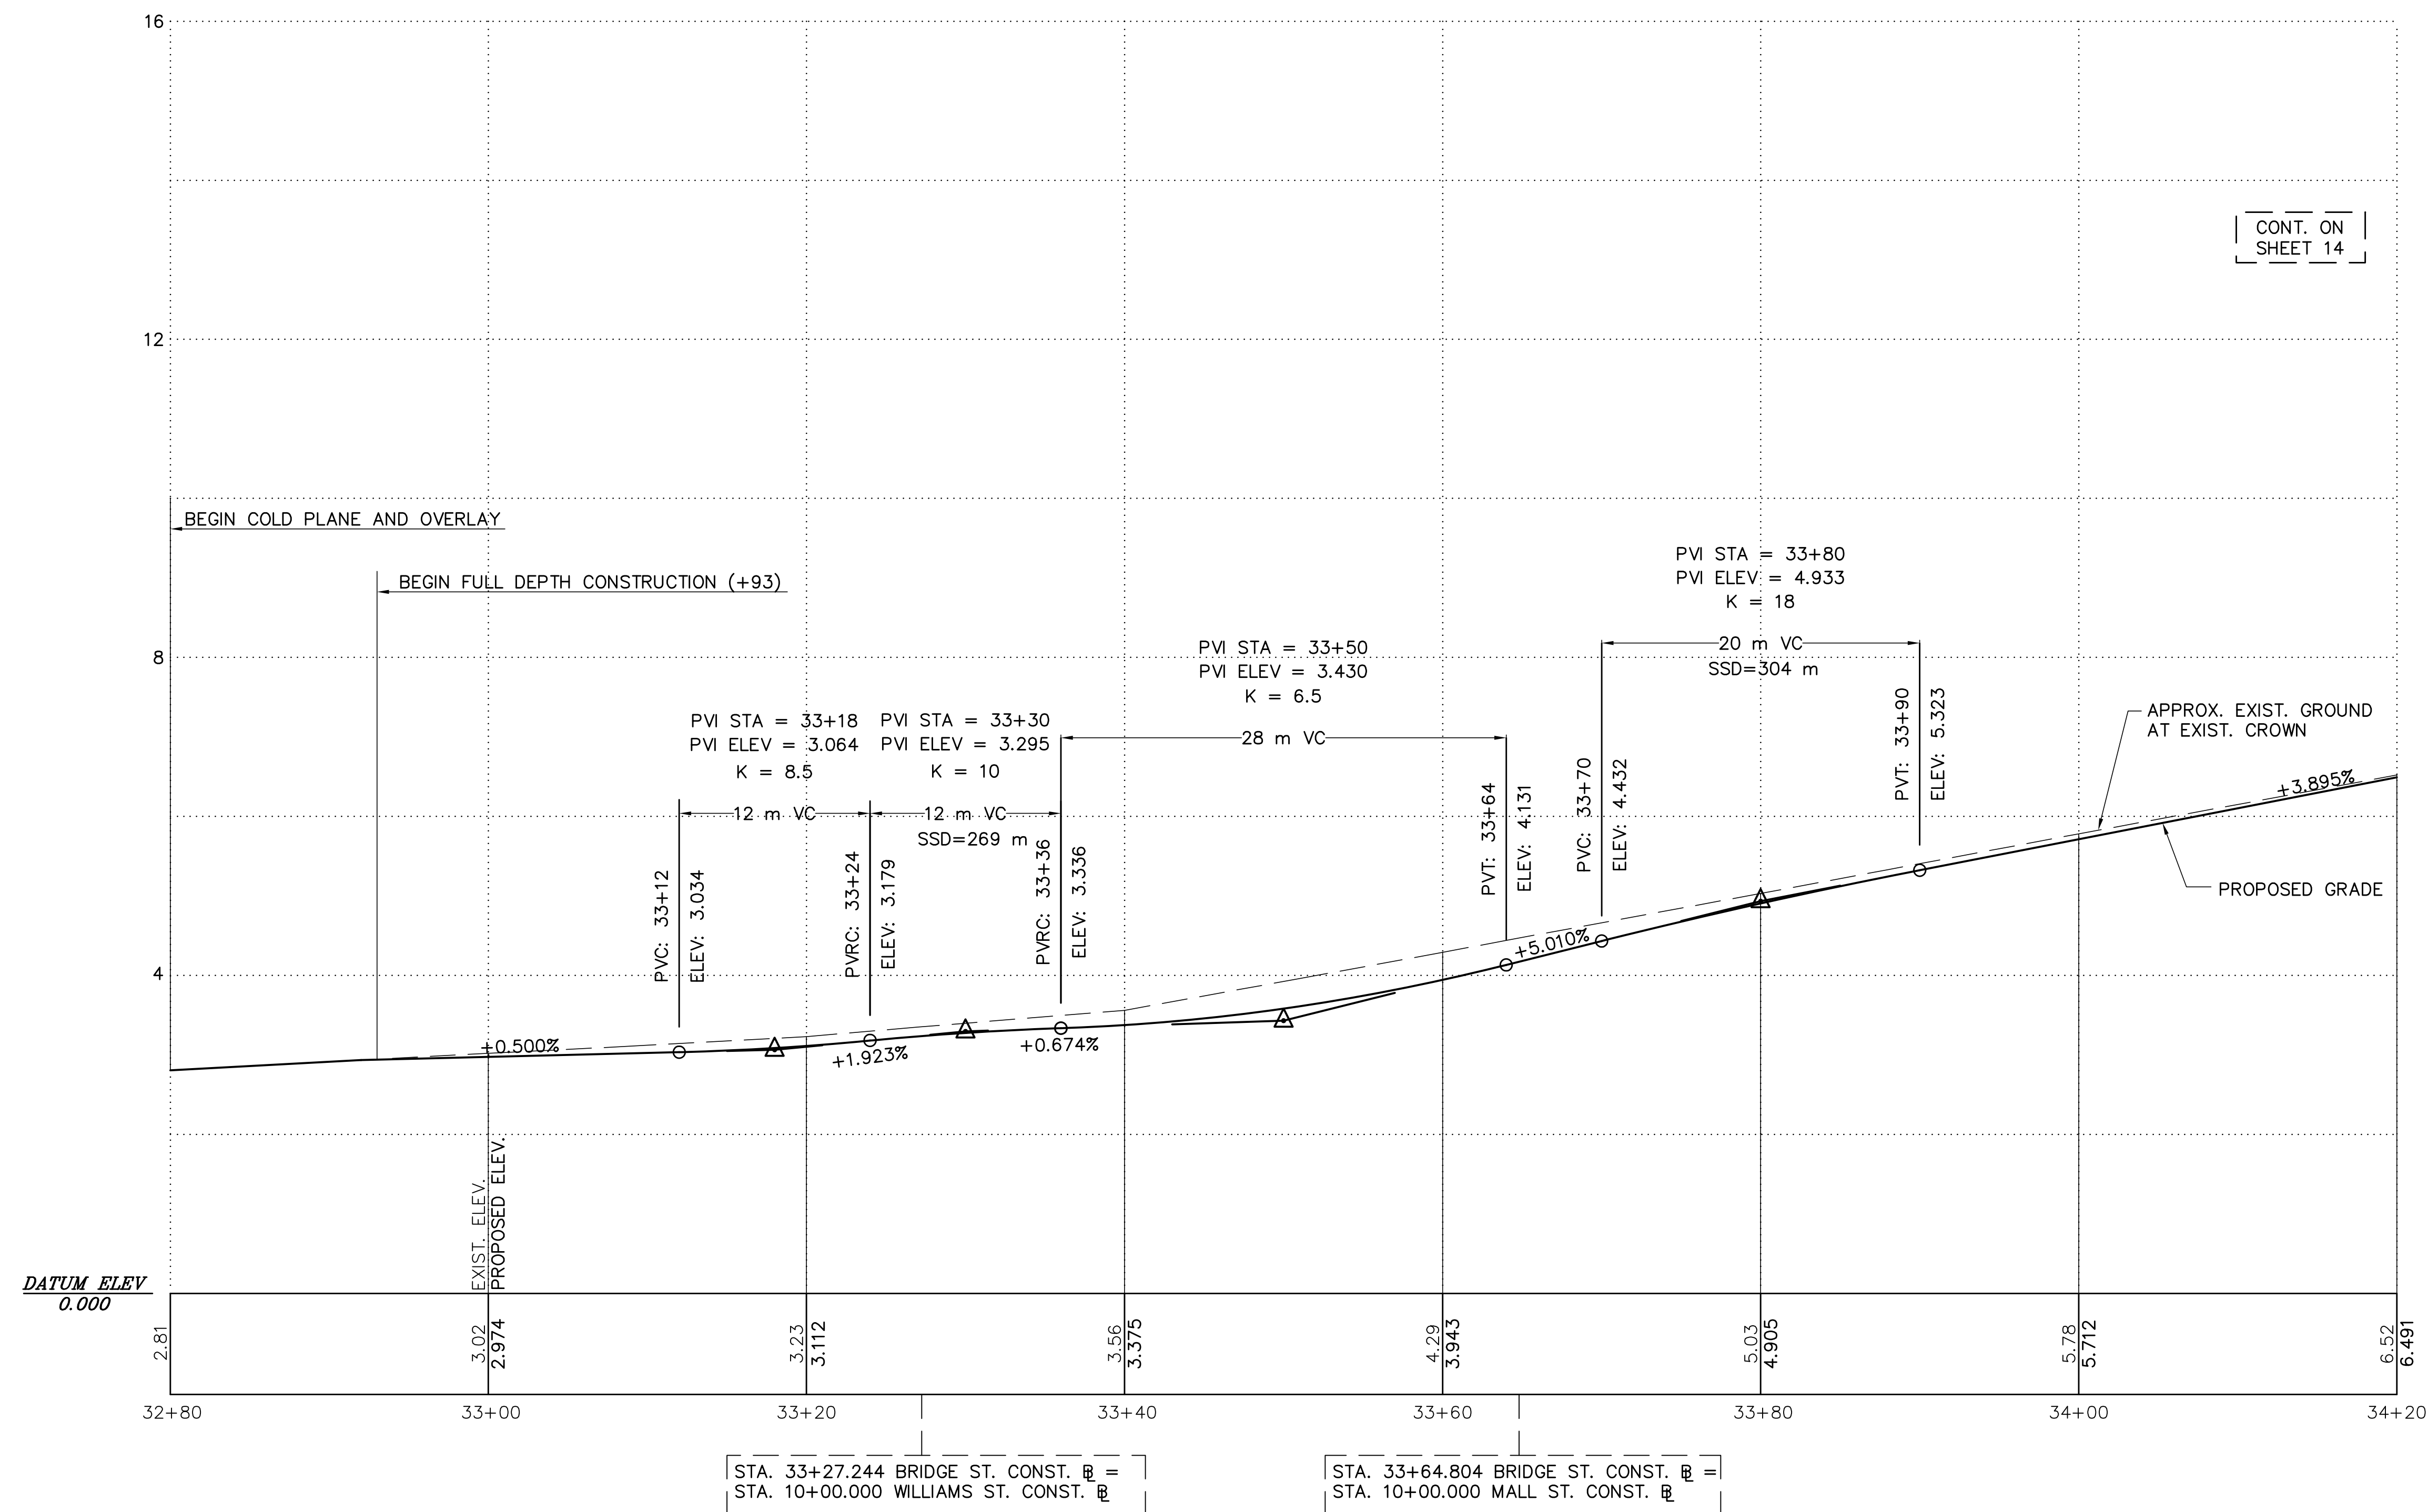


FOR CONSTRUCTION PLAN: SEE SHEET NO. 5