


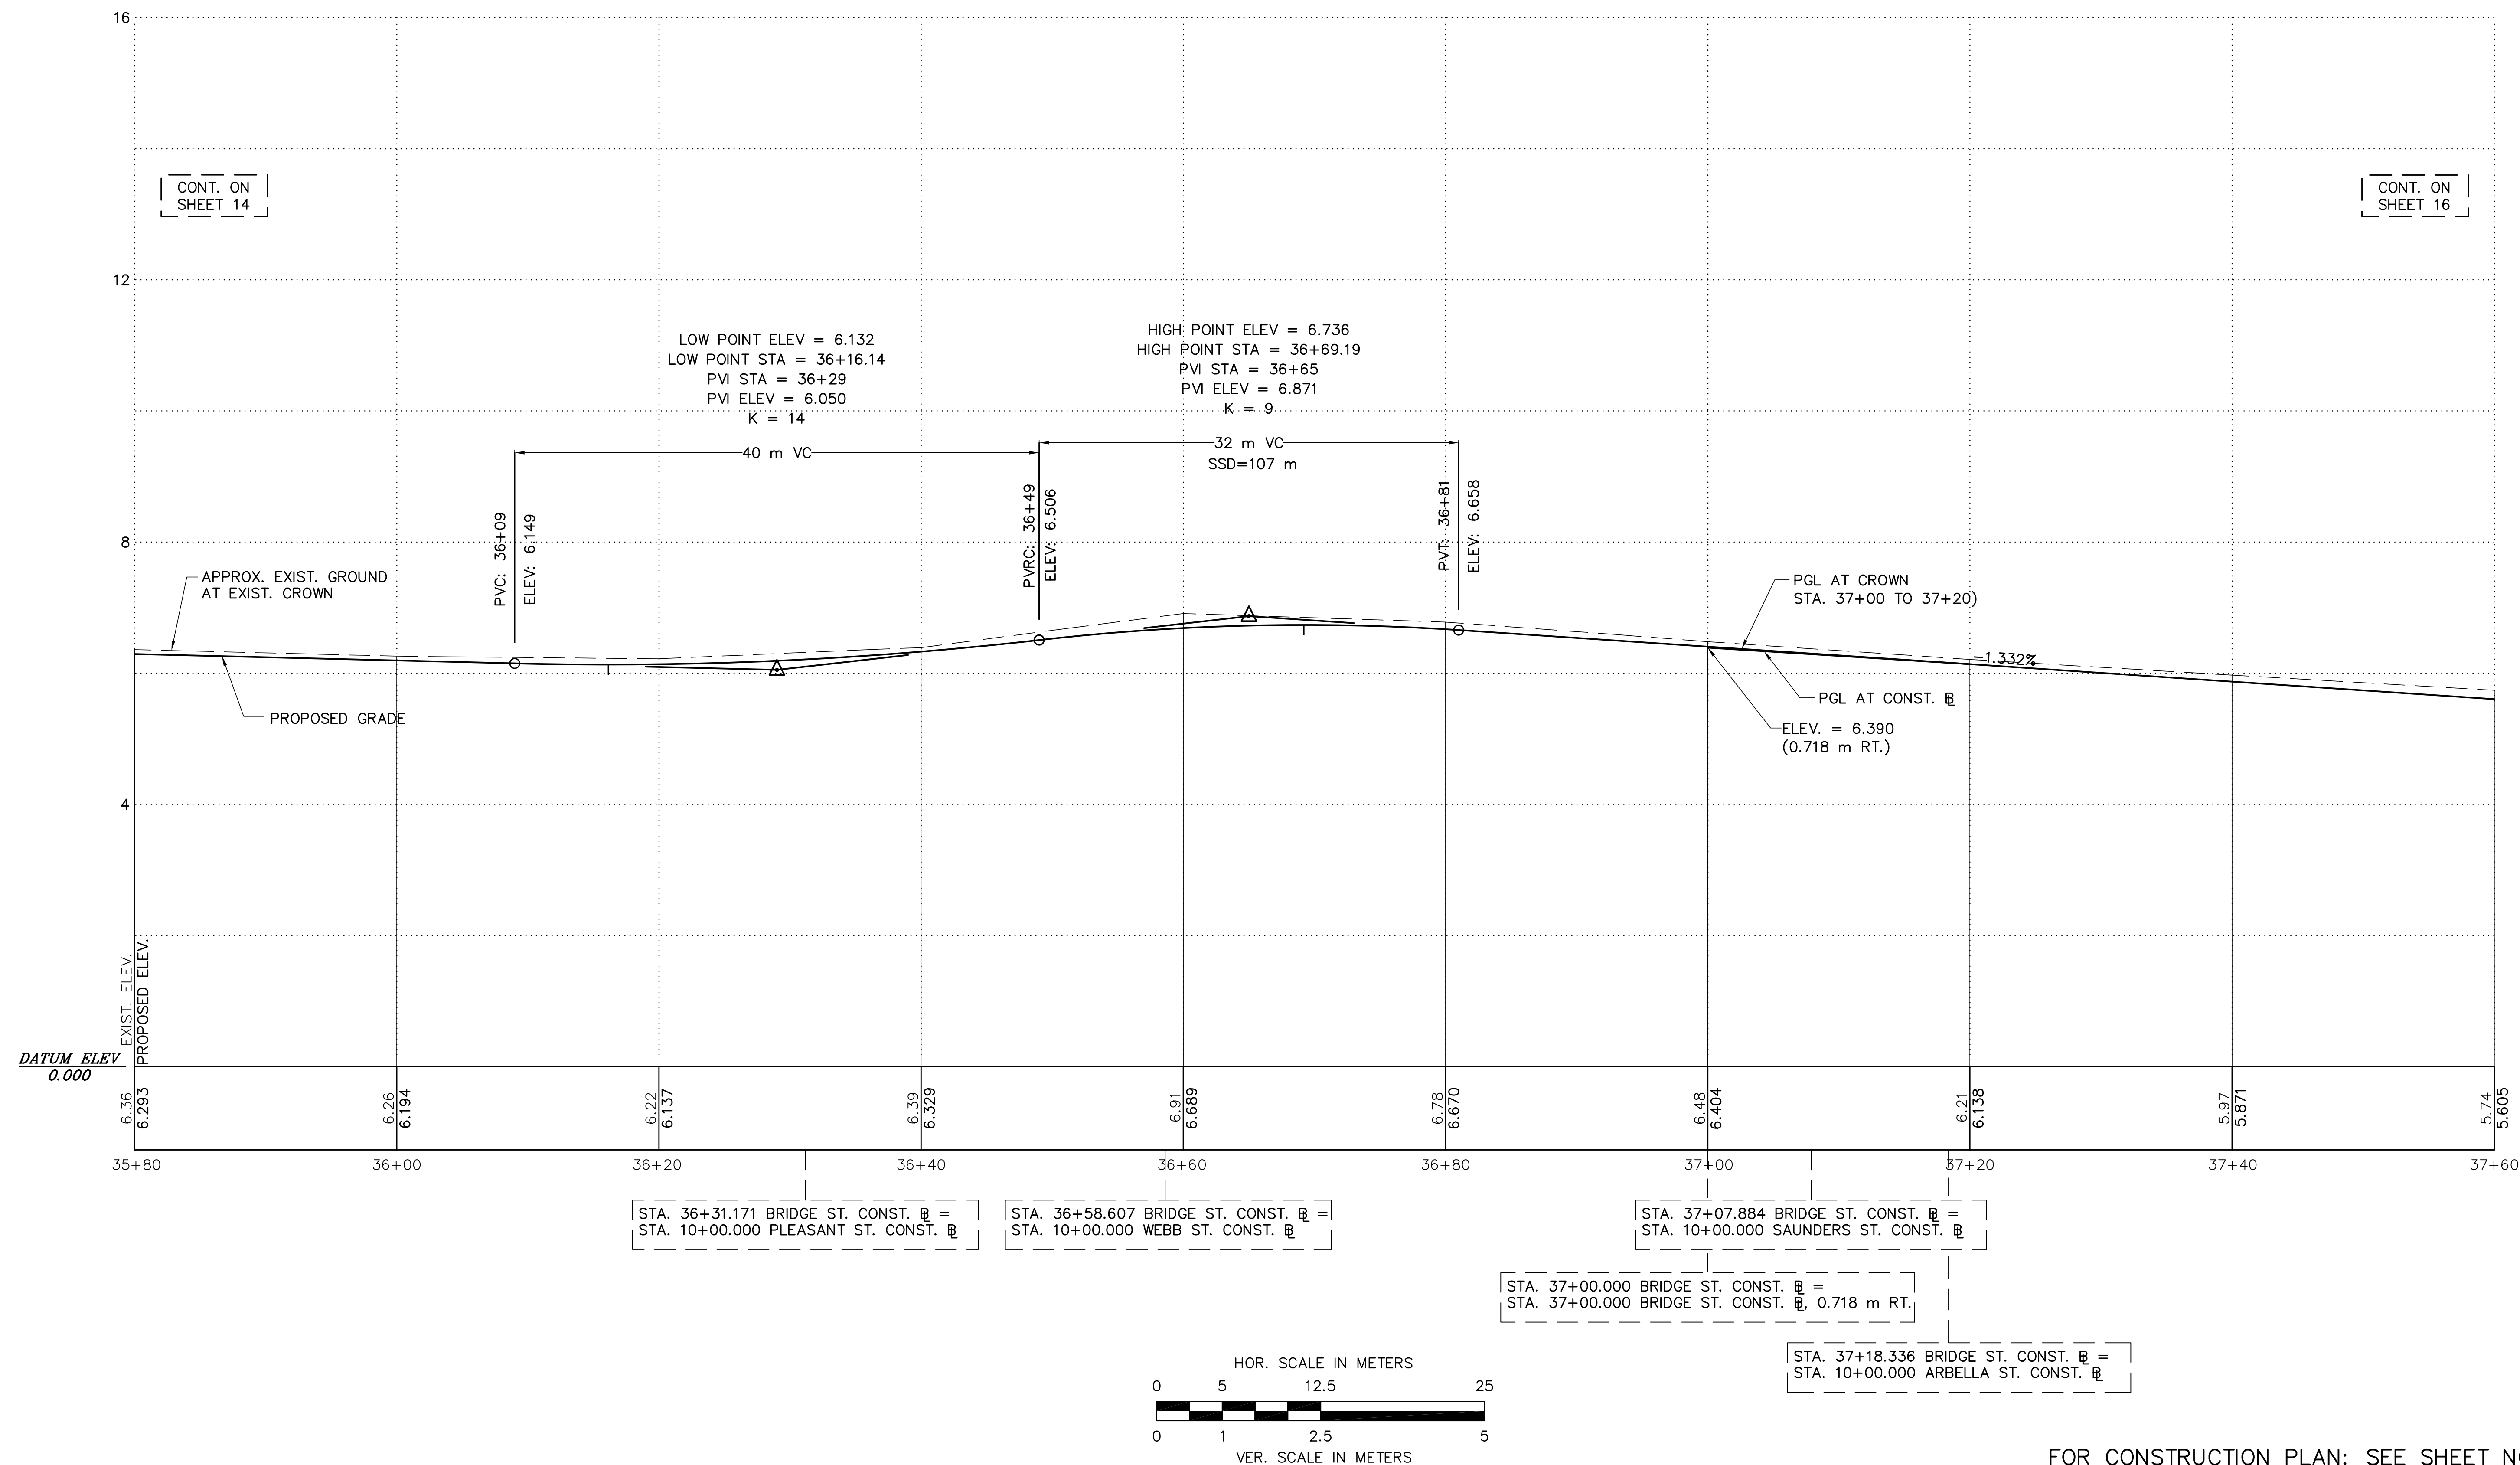

FOR CONSTRUCTION PLAN: SEE SHEET NO. 7