
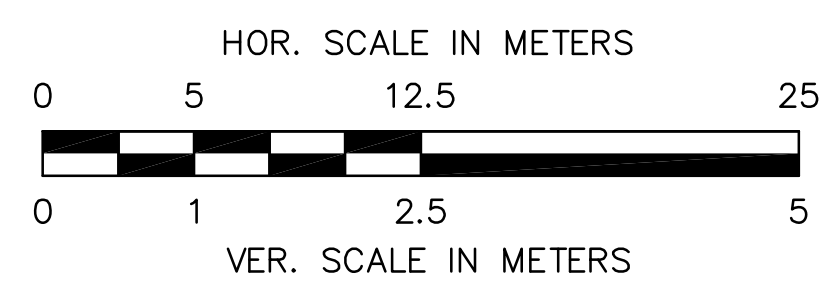


SALEM BRIDGE STREET			
STATE	FED. AID PROJ. NO.	SHEET NO.	TOTAL SHEETS
MASS.		20	81
PROJECT FILE NO. 601017			

BRIDGE ST. PROFILE
STA. 44+60 TO 45+00

B.M. 45+12.009 PROP. BRIDGE STREET @ 7.807m LT.
BOUND
ELEV. = 4.31

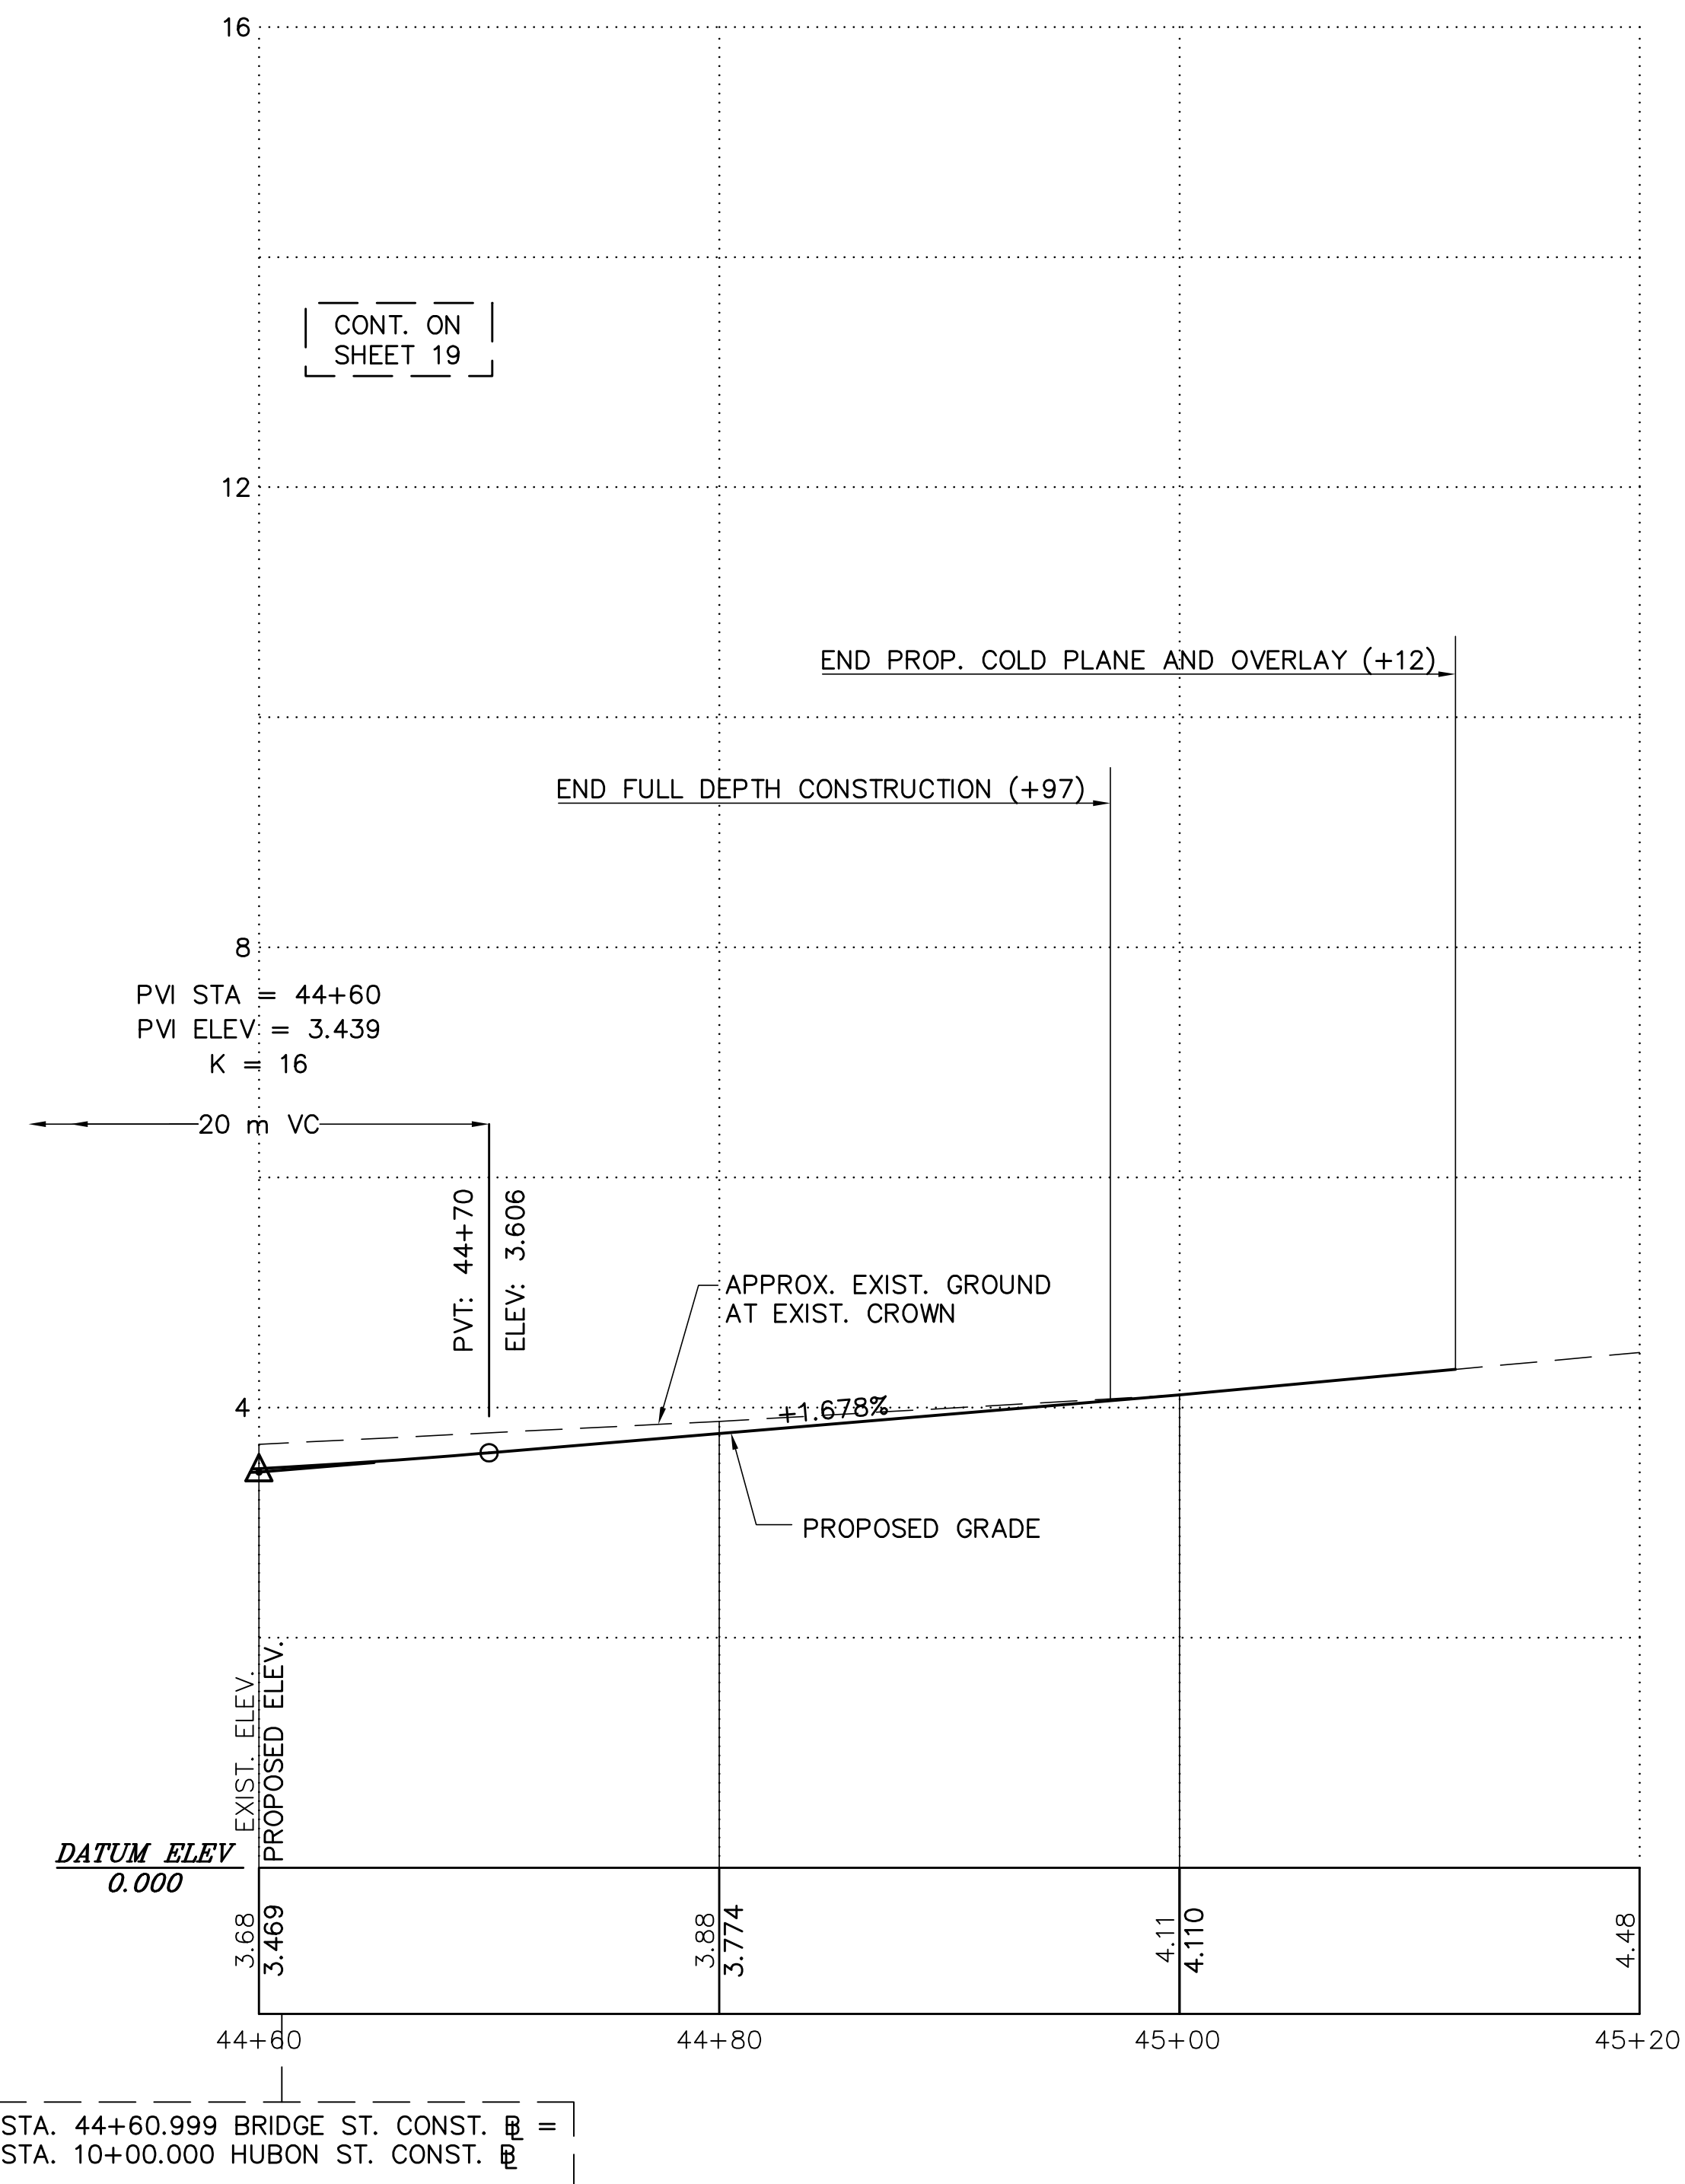

FOR CONSTRUCTION PLAN: SEE SHEET NO. 12