


| SALEM<br>BRIDGE STREET  |                    |           |              |
|-------------------------|--------------------|-----------|--------------|
| STATE                   | FED. AID PROJ. NO. | SHEET NO. | TOTAL SHEETS |
| MASS.                   |                    | 31        | 81           |
| PROJECT FILE NO. 601017 |                    |           |              |

TRAFFIC PLAN

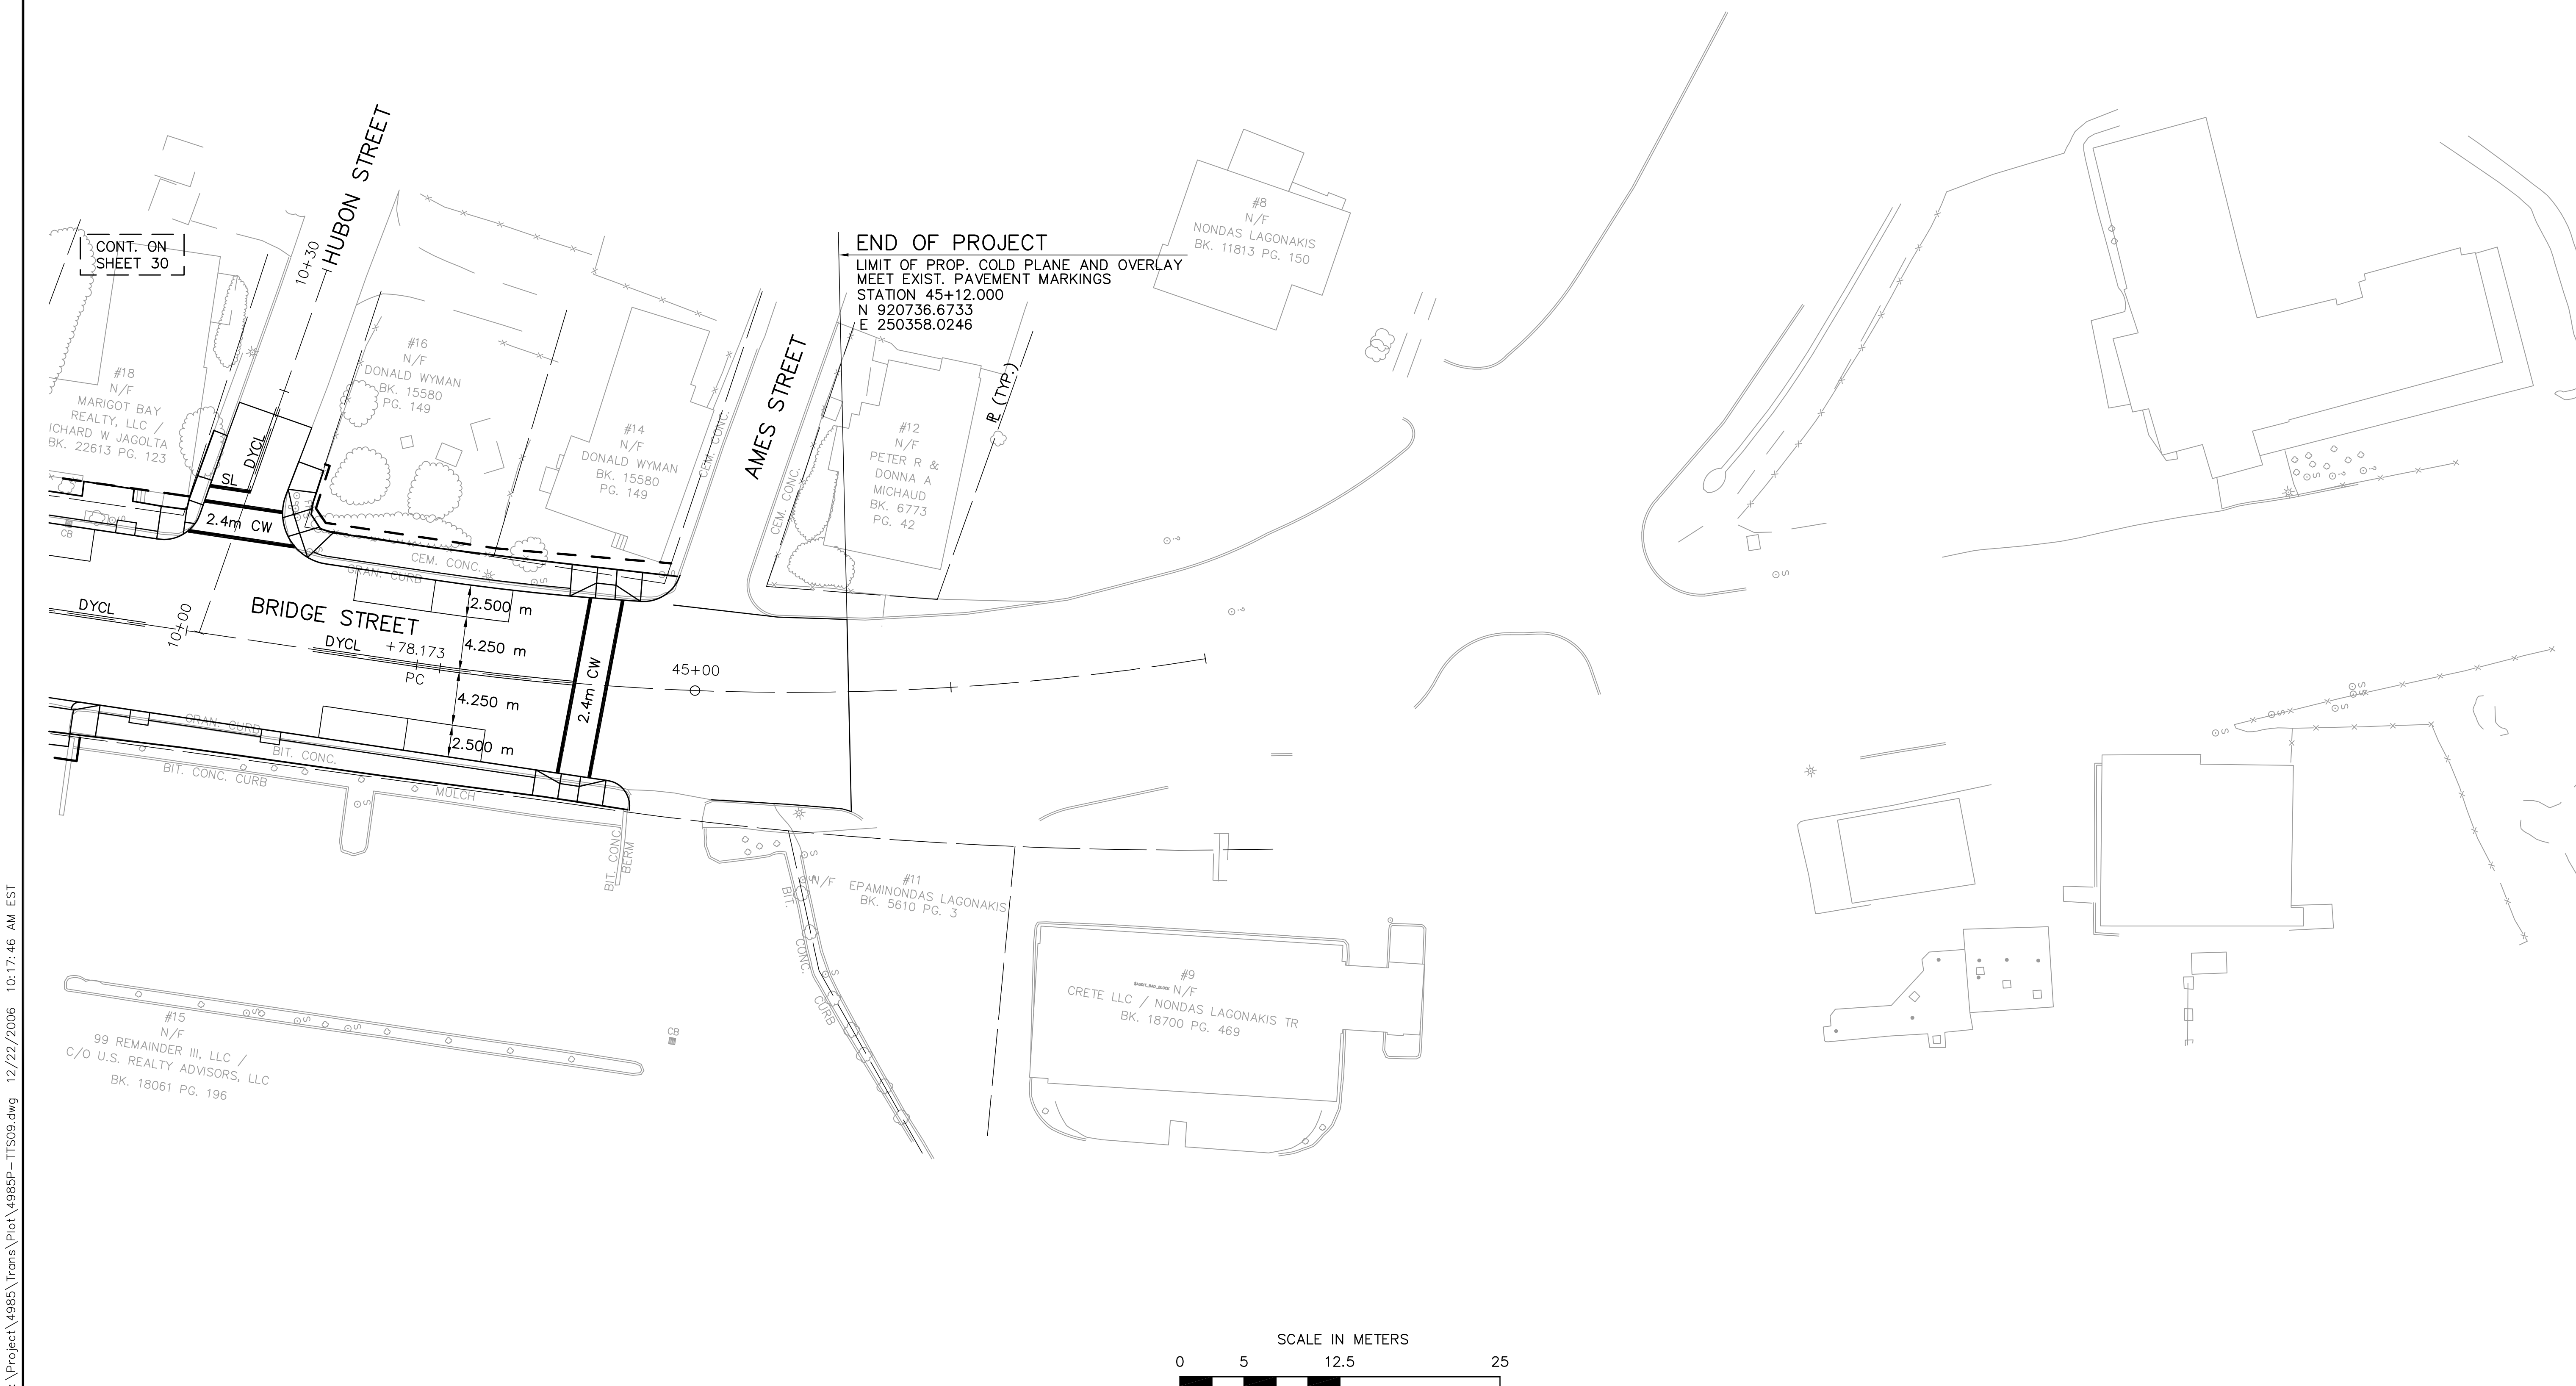

J:\Project\4985\Trans\Plot\4985P-TTS09.dwg 12/22/2006 10:17:46 AM EST