

FOREST RIVER TRAIL

SALEM, MASSACHUSETTS

DRAWING LIST

L-000 COVER SHEET

LANDSCAPE :


L-EX EXISTING CONDITIONS
L-001 SITE PREPARATION PLAN
L-002 SITE IMPROVEMENT PLAN
L-003 DETAILS
L-004 DETAILS
L-005 DETAILS
L-006 DETAILS
L-007 DETAILS
L-008 DETAILS

PREPARED BY:

Kyle Zick Landscape Architecture, Inc.
36 Bromfield Street, Suite 202
Boston, MA 02108
617-451-1018 Tel
www.kylezick.com

CONSTRUCTION DOCUMENTS

05.25.17

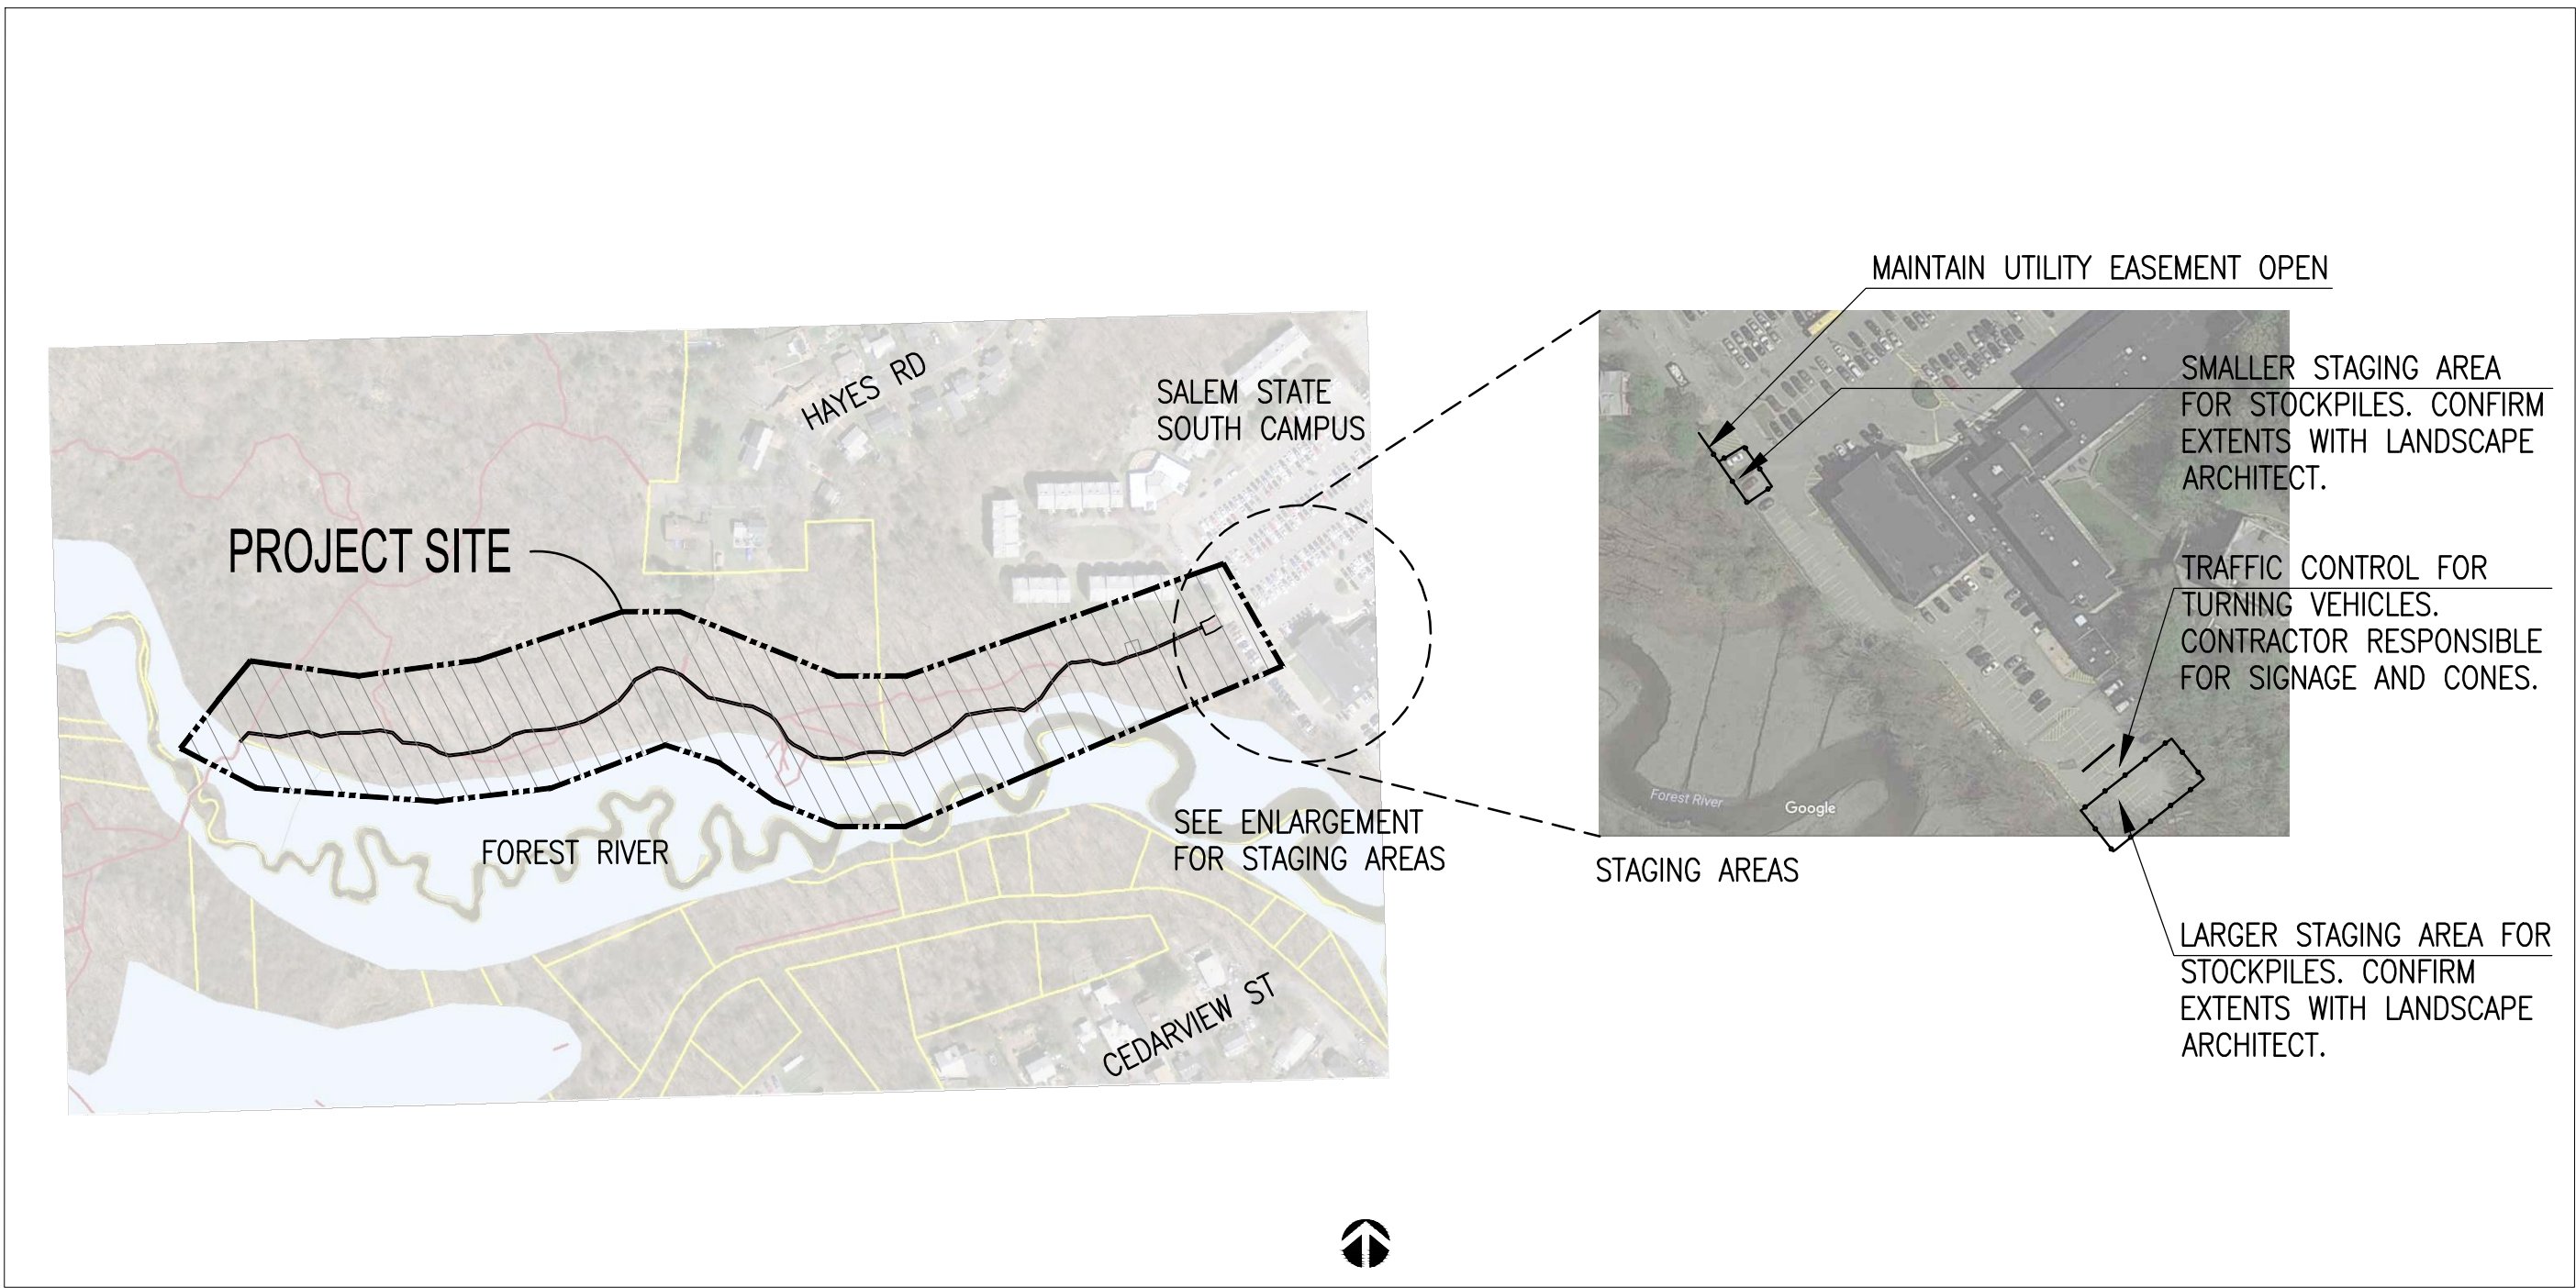

LOCUS MAP

FOREST RIVER TRAIL
SALEM, MASSACHUSETTS

CITY OF SALEM, MA



NO.	REVISION	DATE
-----	----------	------

kzla

Kyle Zick Landscape Architecture, Inc.
36 Bromfield Street Suite 202 617 451-1018 Tel
Boston, MA 02108



Job Number:

Project: FOREST RIVER TRAIL

Drawn By: RB

Checked By: KZ

Date: May 25, 2017



Scale: N/A

Drawing Title:

COVER SHEET

L-000

SALEM, MASSACHUSETTS

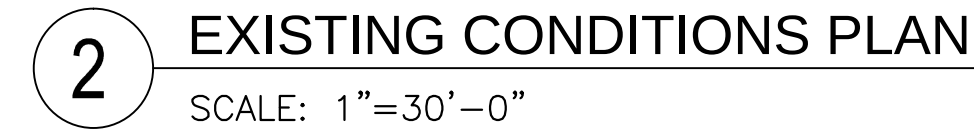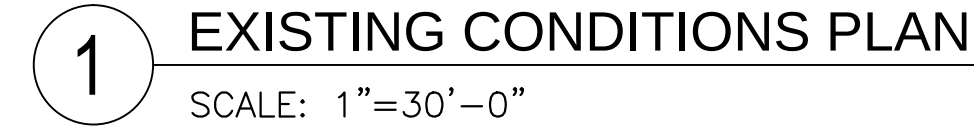

kzla
 Kyle Zick Landscape Architecture, Inc.
 36 Bromfield Street Suite 202 617 451-1018 Tel
 Boston, MA 02108



EXISTING CONDITIONS PLAN

EX-1

Drawing file: P:\Projects\forest river salem\cad\CD\plans\xr-site.dwg Plot Date: May 25, 2017 - 3:25pm

SALEM, MASSACHUSETTS



NO.	REVISION	DATE
-----	----------	------

kzla
Kyle Zick Landscape Architecture, Inc.
36 Bromfield Street Suite 202 617 451-1018 Tel
Boston, MA 02108



Job Number:

Project: FOREST RIVER TRAIL

Drawn By: RB

Checked By: KZ


Date: May 25, 2017

Scale: 1"=30'-0"


Drawing Title:

SITE PREPARATION PLAN

L-001

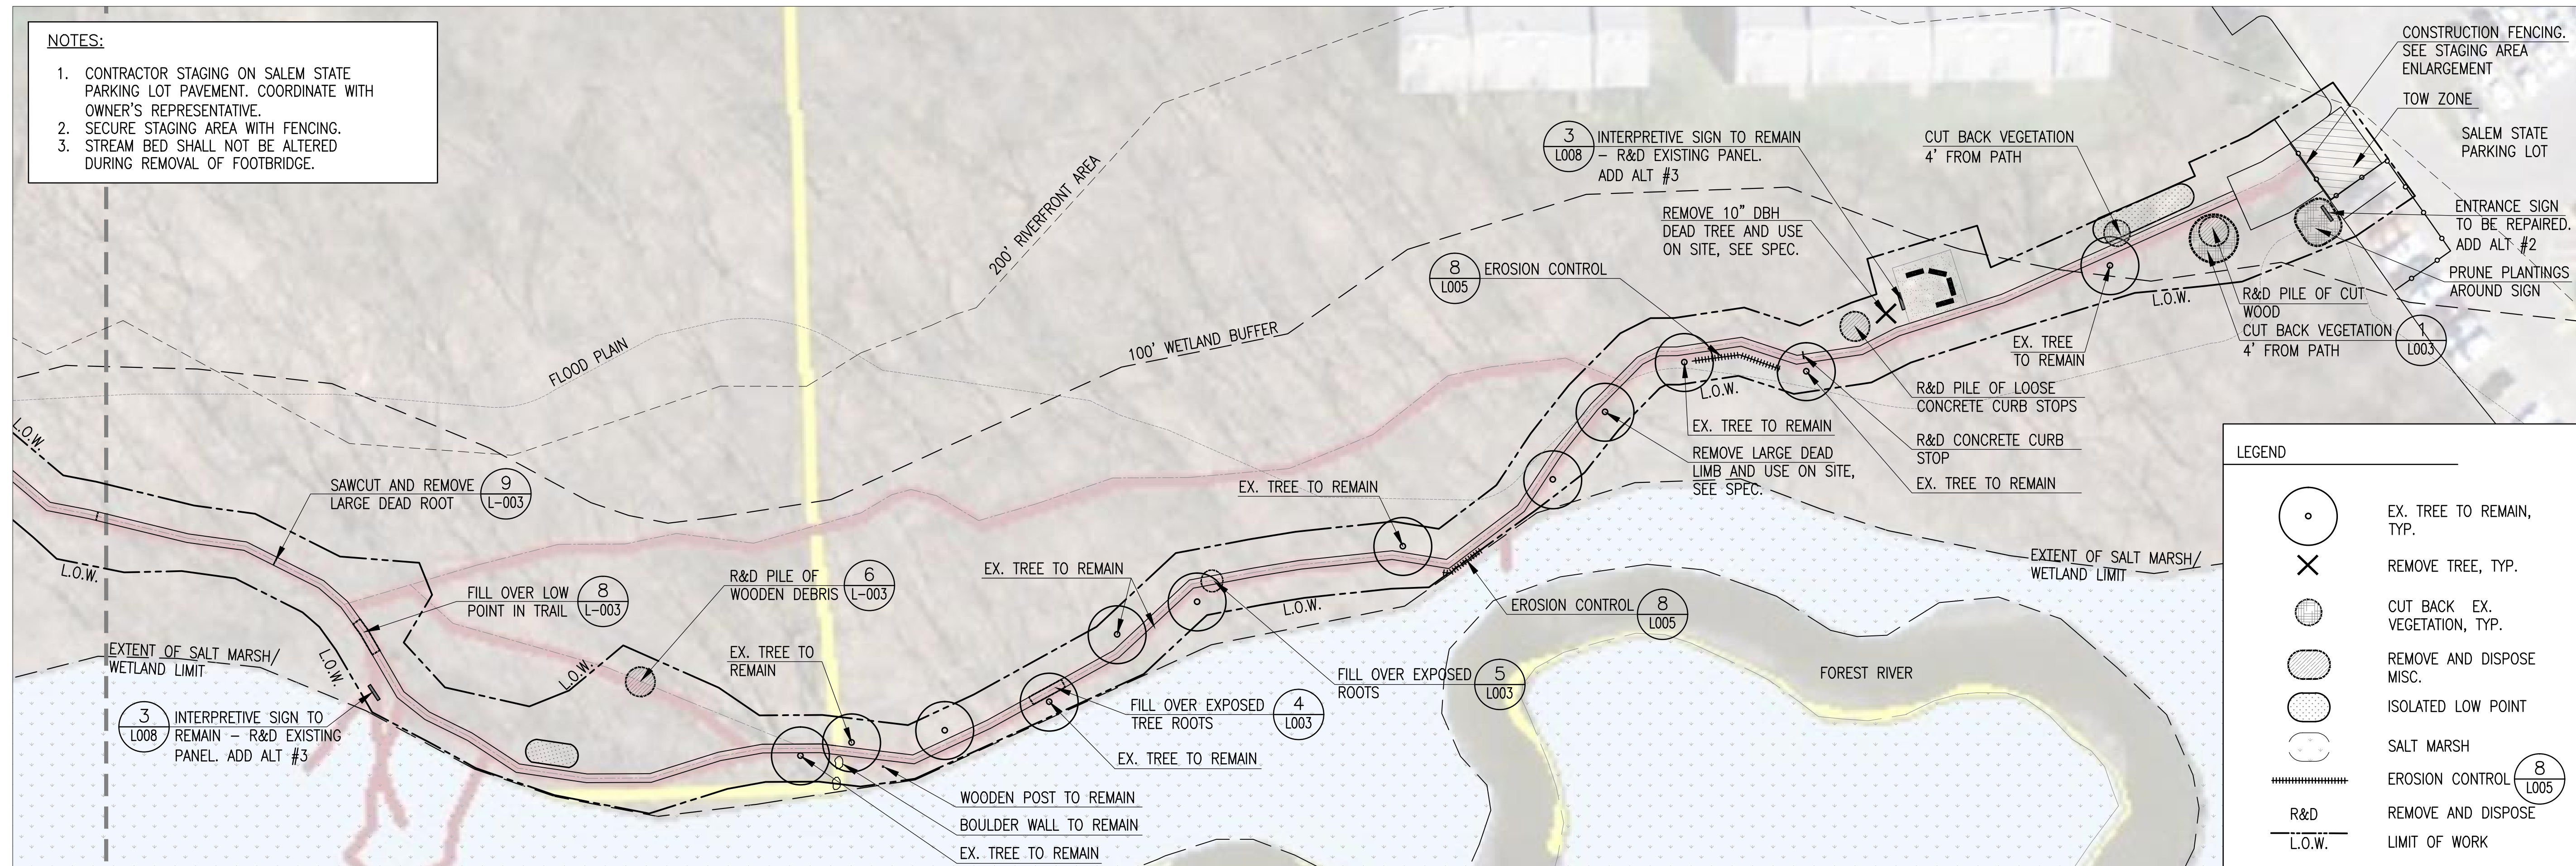


1 SITE PREPARATION PLAN
SCALE: 1"=30'-0"

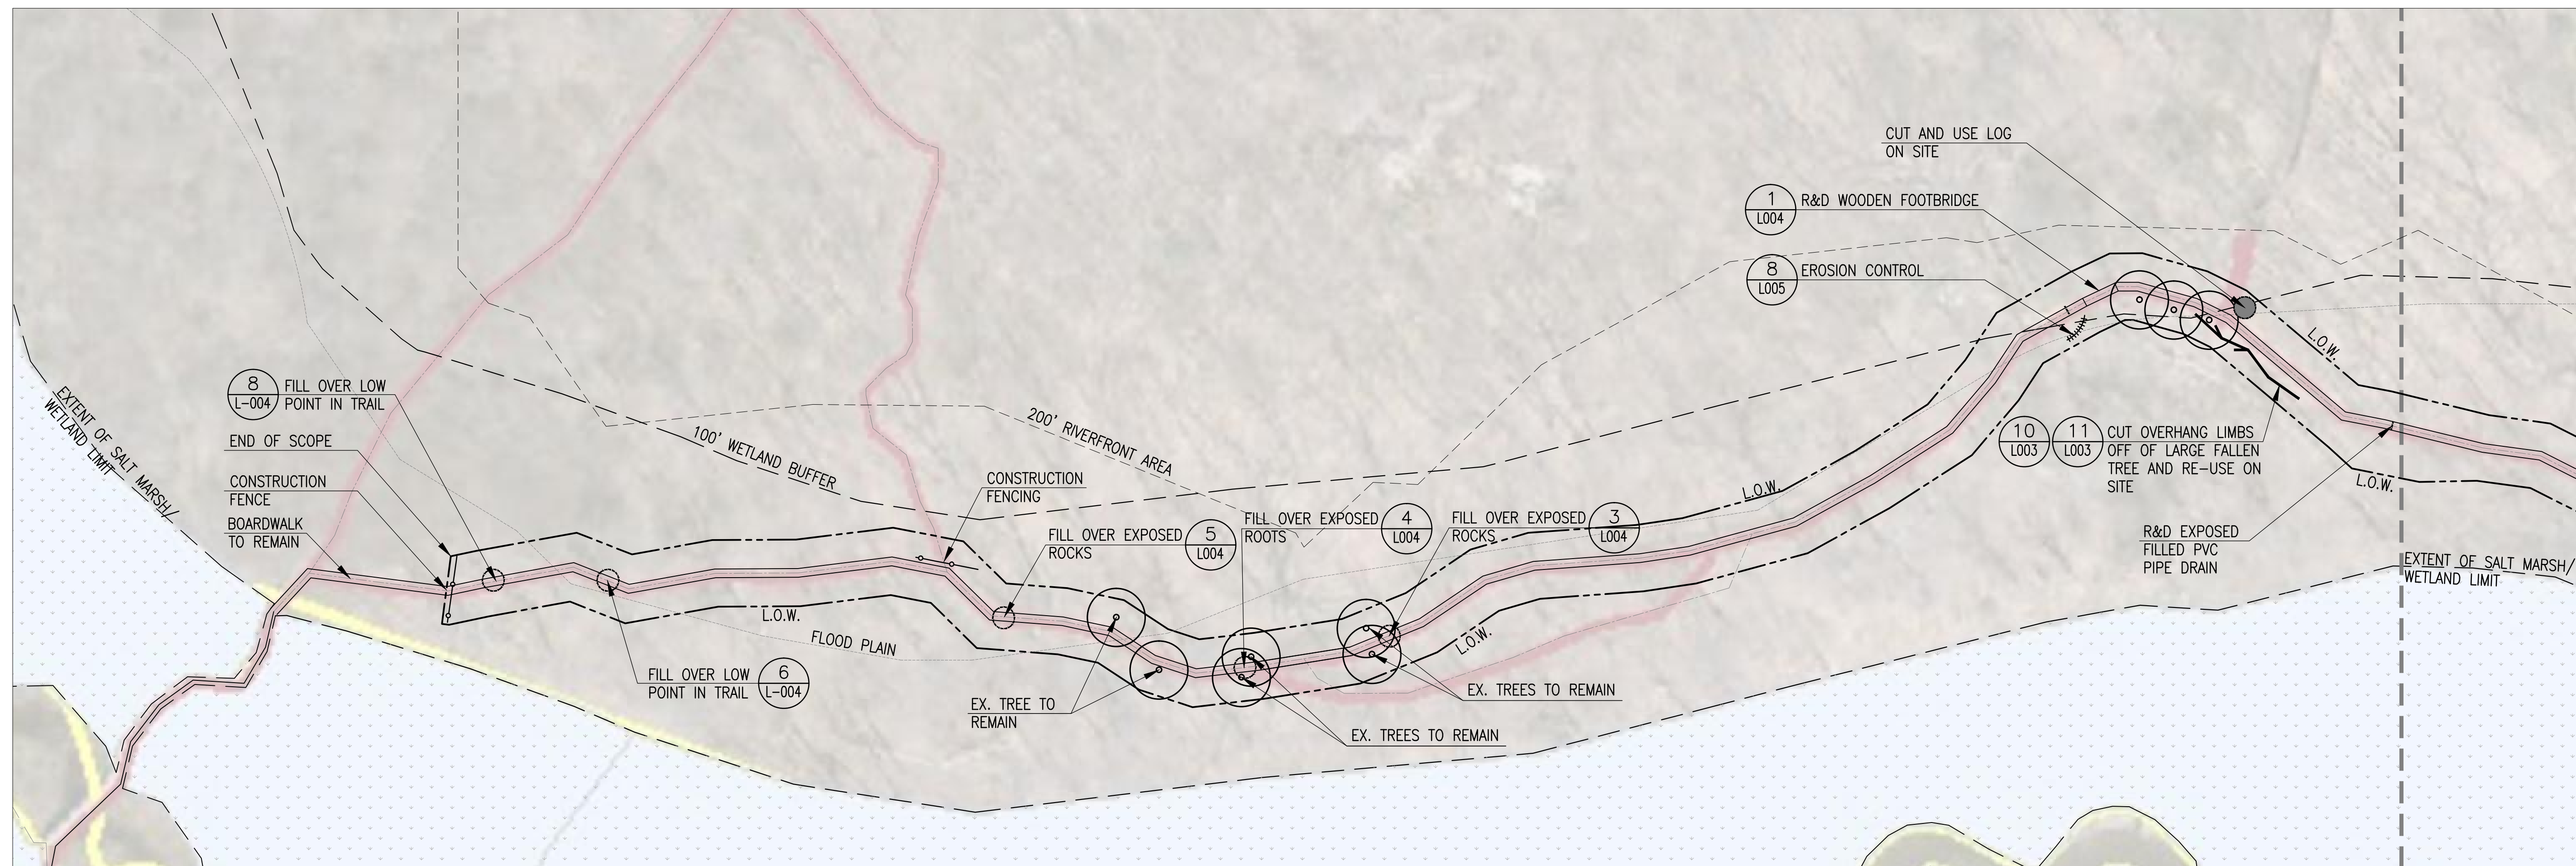


2 SITE PREPARATION PLAN
SCALE: 1"=30'-0"

Drawing file: P:\Projects\forest river salem\cad\CD\plans\xr-site.dwg Plot Date: May 25, 2017 - 3:26pm


Drawing File: P:\Projects\Forest River Salem\cadd\CD\Details\Details.dwg Plot Date: May 25, 2017 - 3:26pm

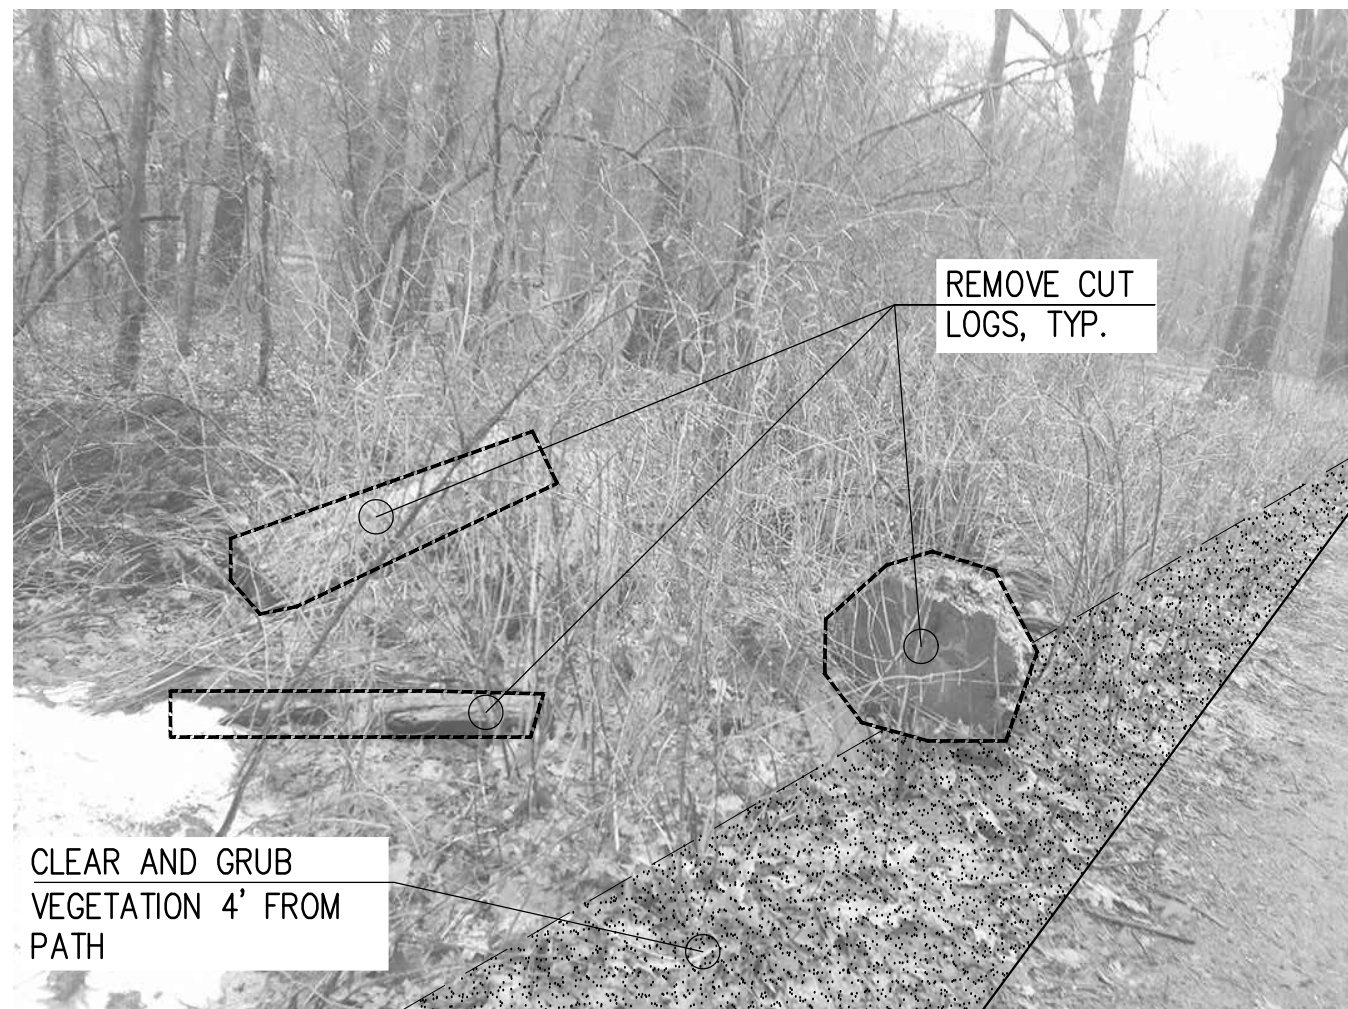


1 REMOVE CUT LOGS AND CLEAR VEGETATION
SCALE: NTS

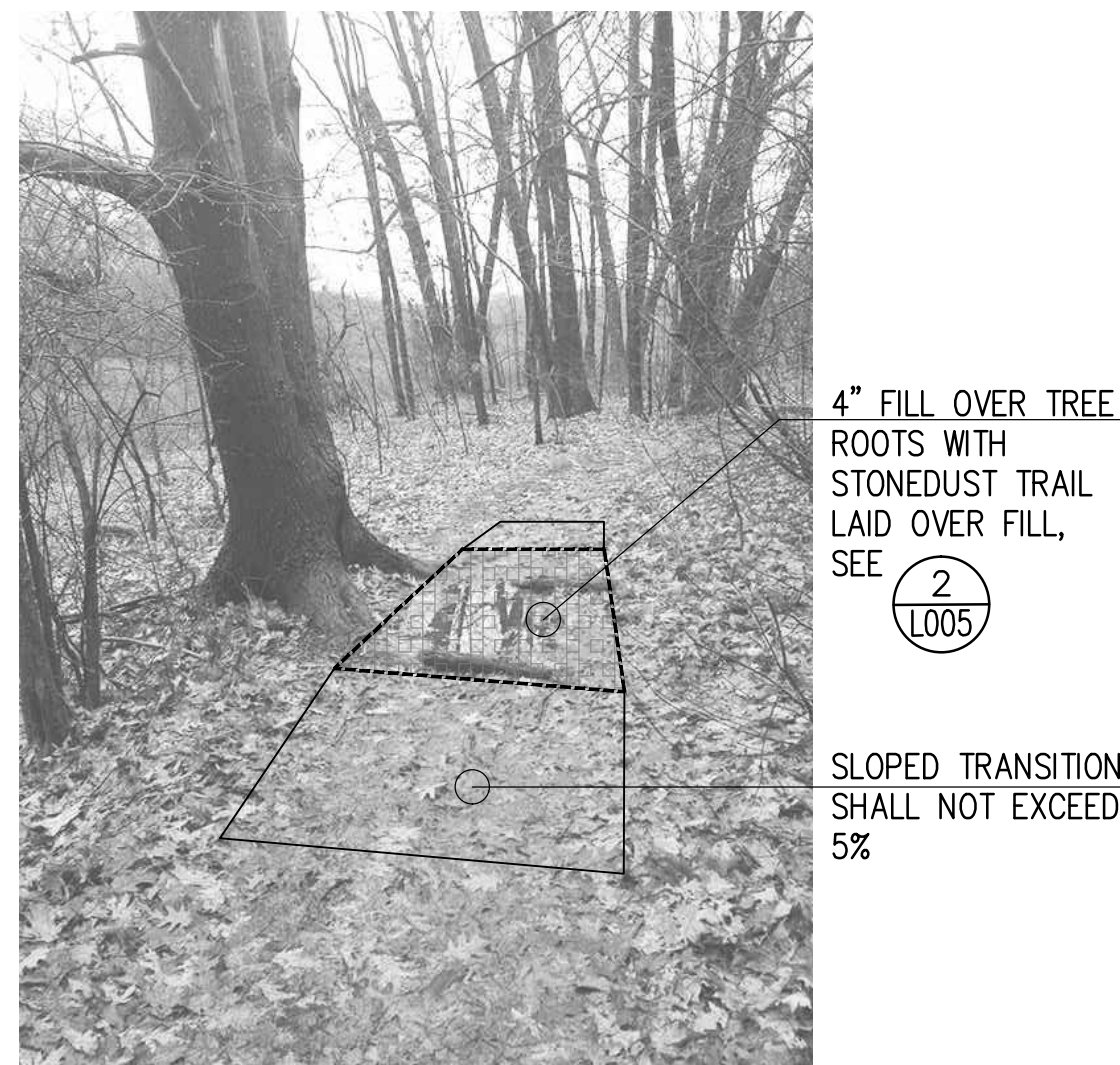


4 FILL OVER ROOTS
SCALE: NTS

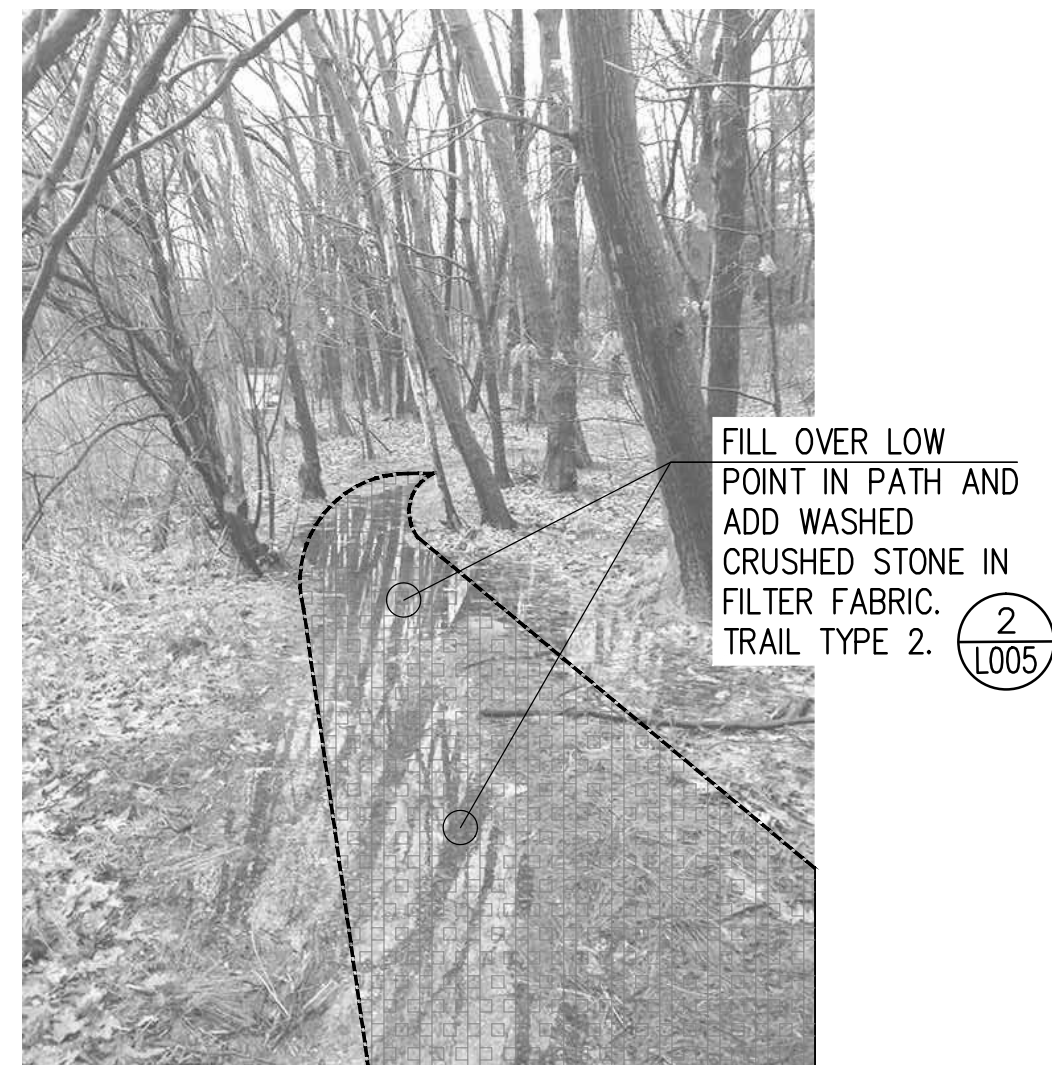


7 PATH OVER WRAPPED CRUSHED STONE
SCALE: NTS

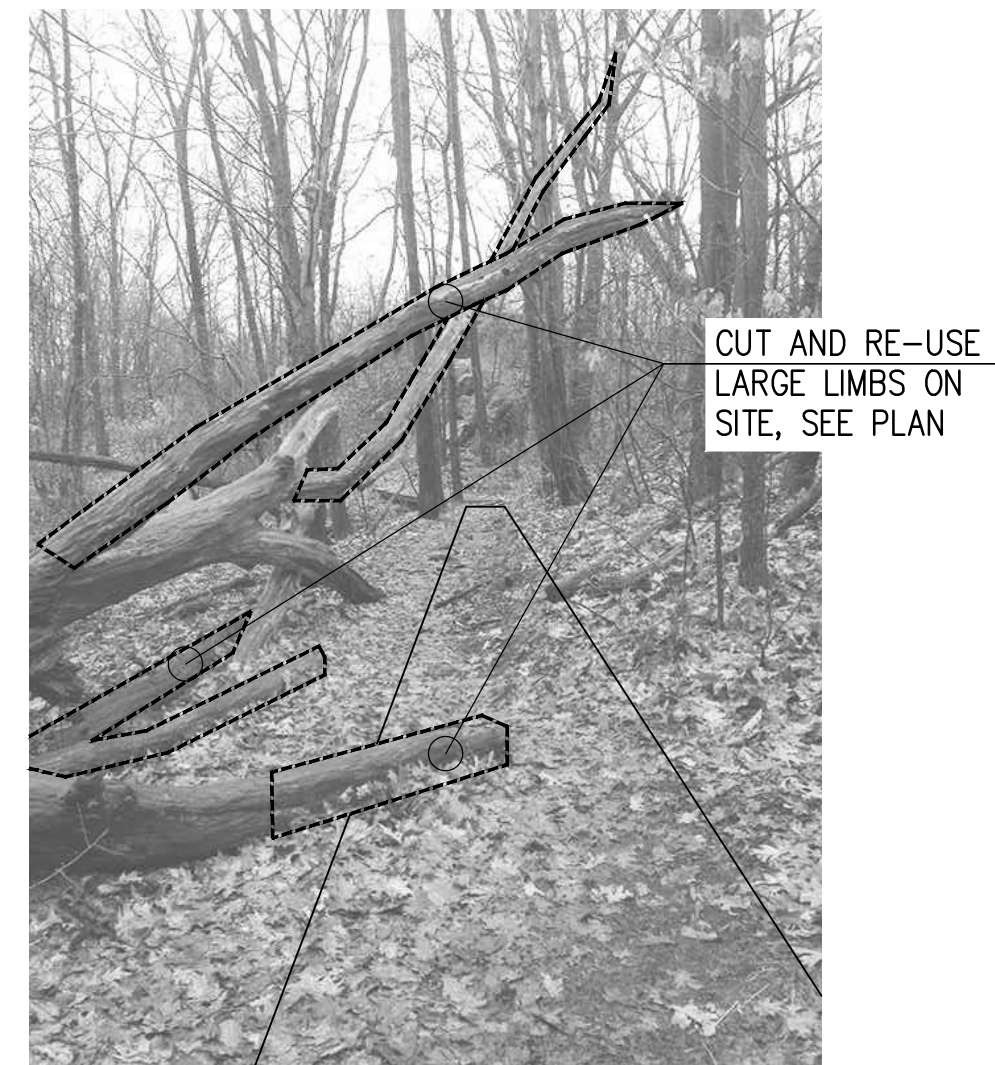


10 CUT LARGE OVERHANGING LIMBS
SCALE: NTS

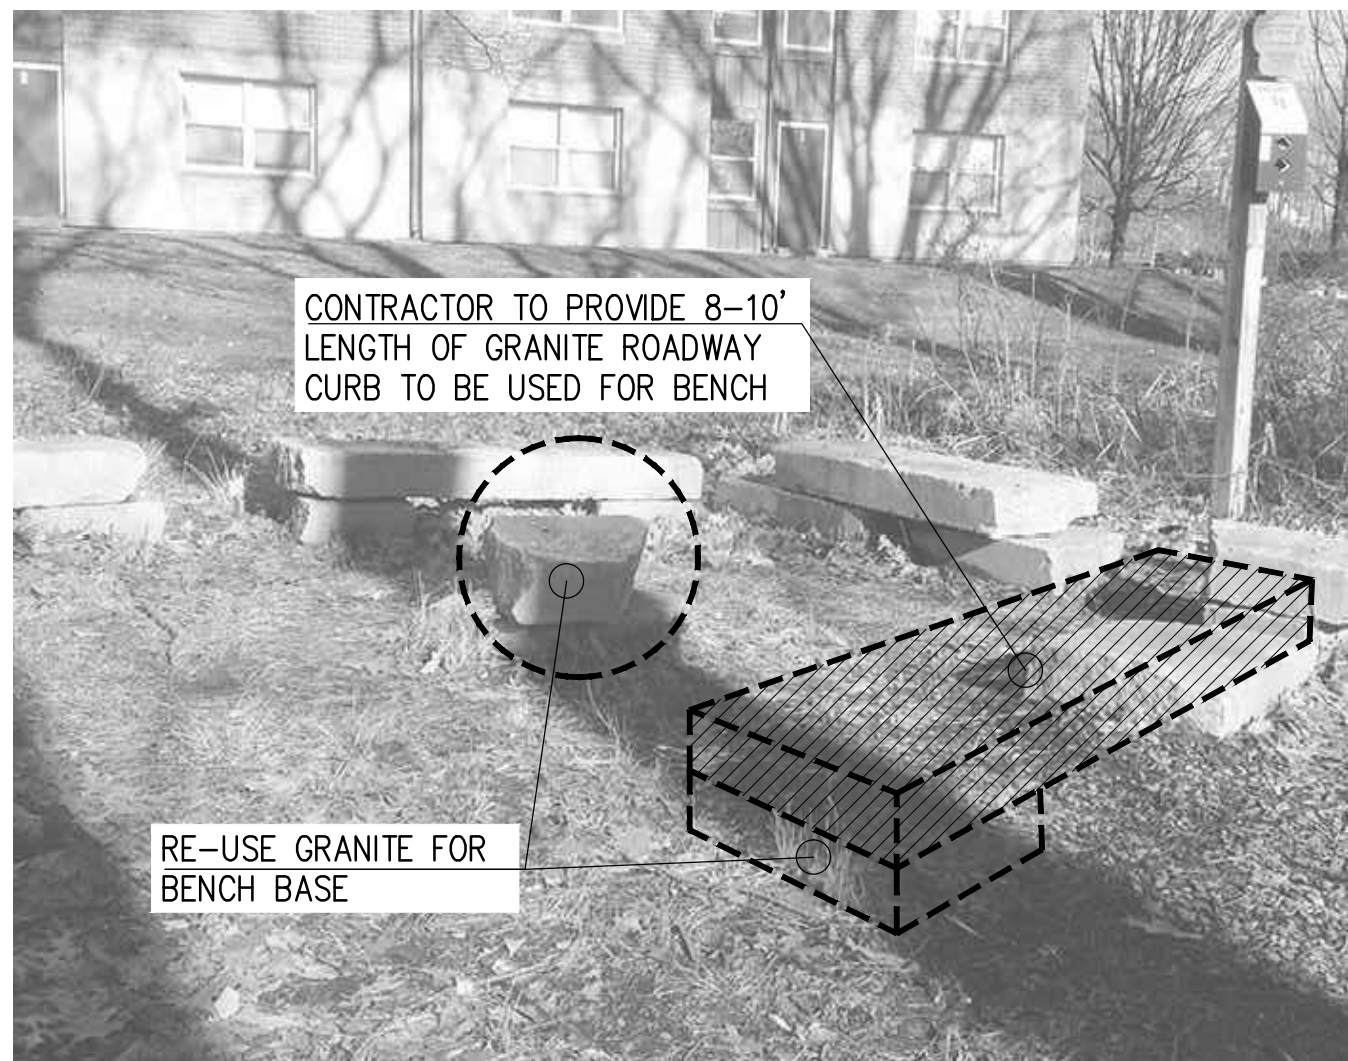


2 RESET GRANITE SEATING
SCALE: NTS

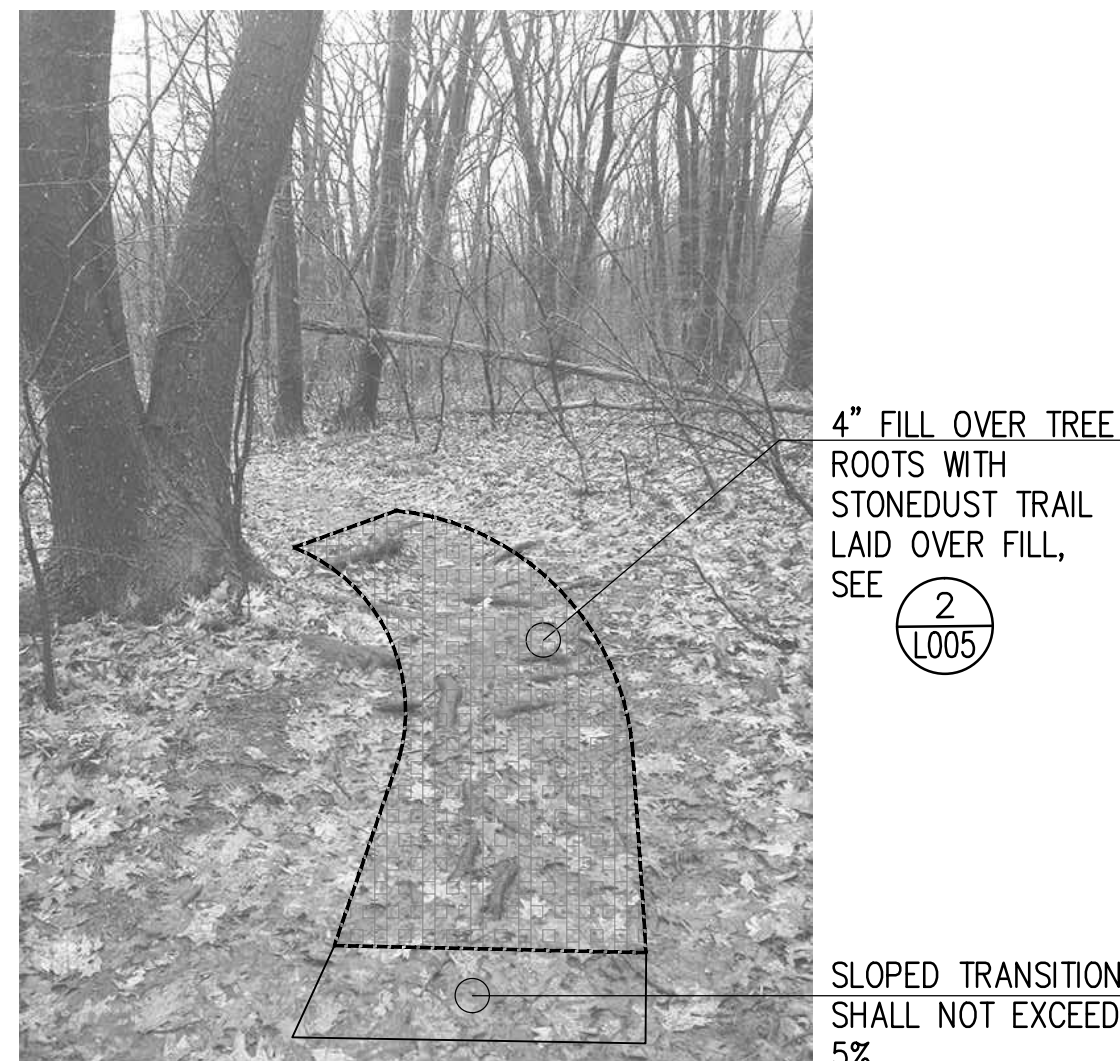


5 FILL OVER ROOTS
SCALE: NTS

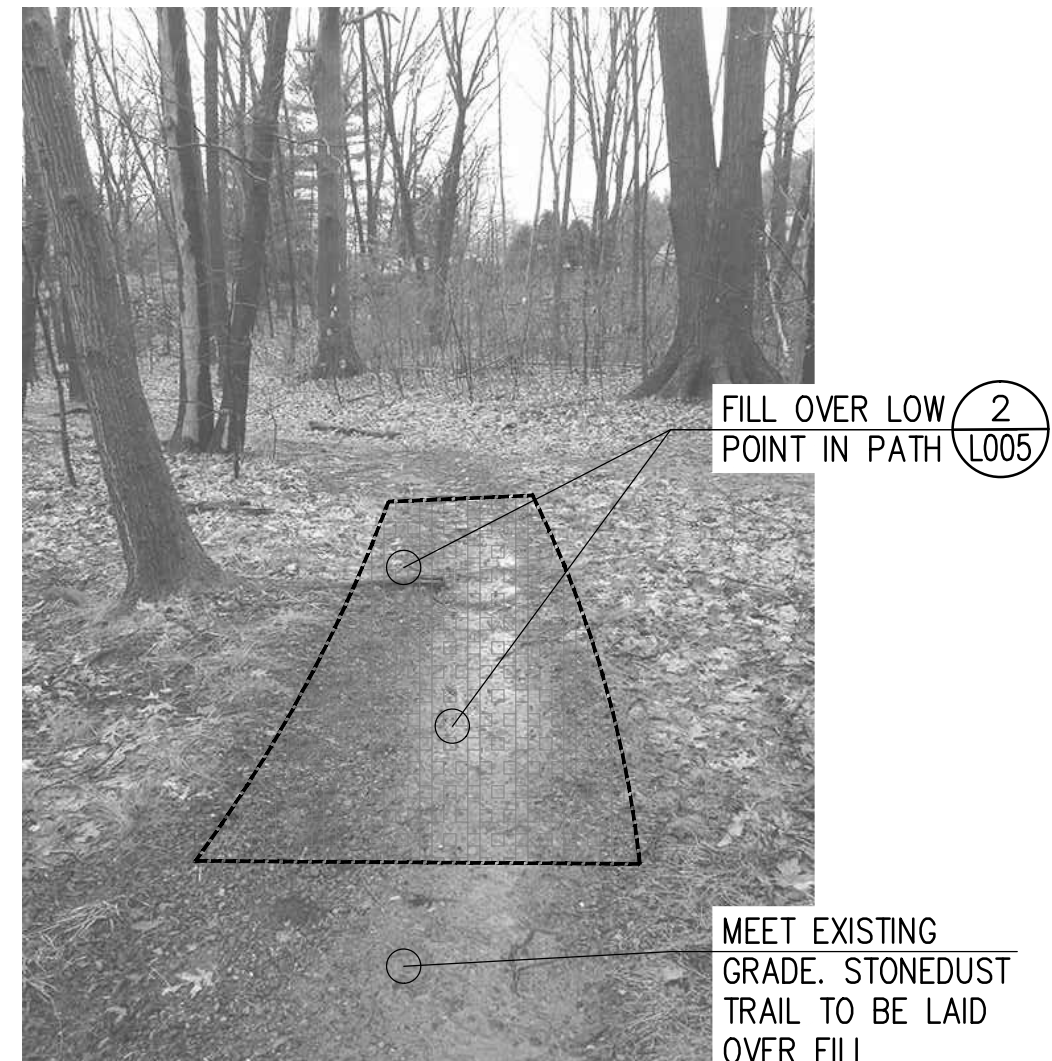

8 FILL OVER LOW POINT IN TRAIL
SCALE: NTS

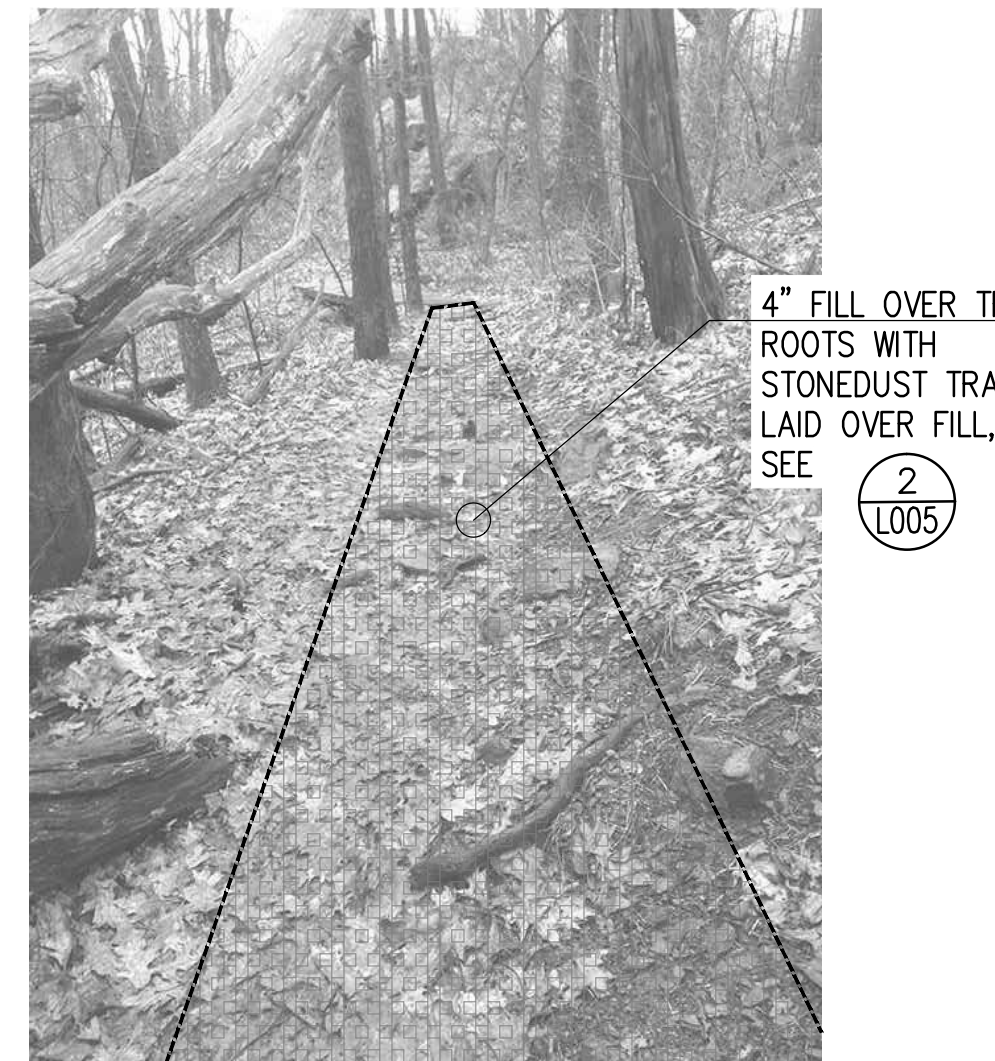

11 FILL OVER EXPOSED ROCKS AND ROOTS
SCALE: NTS

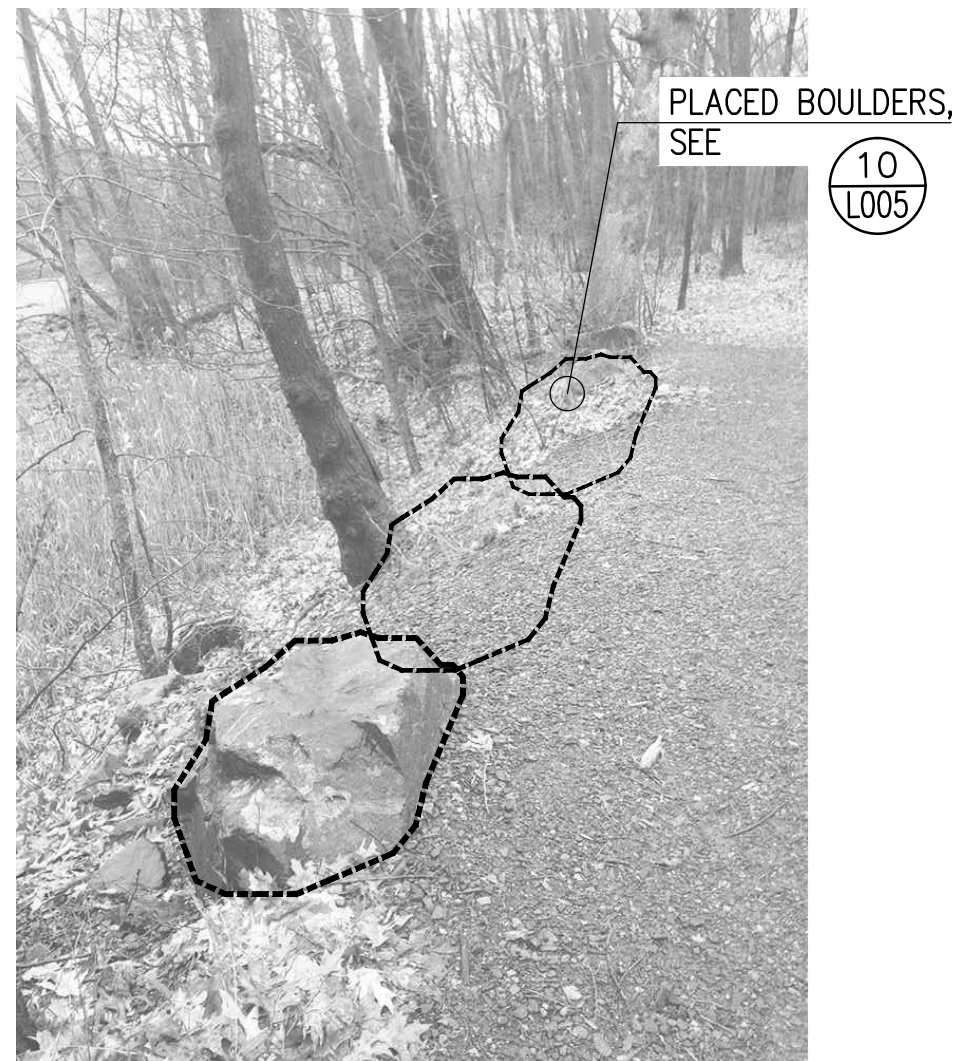


3 PLACE BOULDERS FOR BANK STABILIZATION
SCALE: NTS



6 REMOVE DEBRIS
SCALE: NTS



9 REMOVE DEAD ROOT
SCALE: NTS

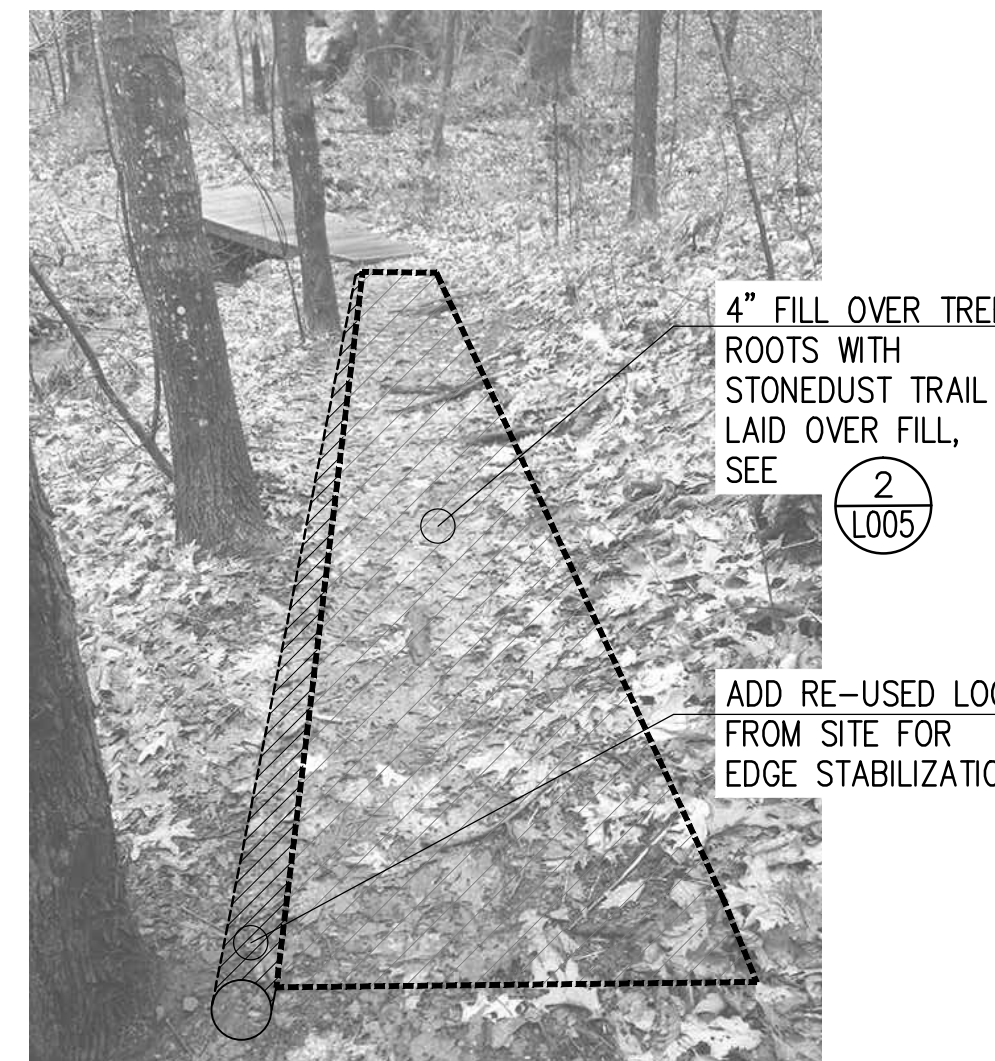

12 RAISED AND ADD EDGE
SCALE: NTS

FOREST RIVER TRAIL
SALEM, MASSACHUSETTS

CITY OF SALEM, MA



NO.	REVISION	DATE
-----	----------	------

kzla
Kyle Zick Landscape Architecture, Inc.
36 Brimfield Street Suite 202 617 451-1018 Tel
Boston, MA 02108




Job Number:
Project: FOREST RIVER TRAIL
Drawn By: RB Checked By: KZ
Date: May 25, 2017
Scale:
Drawing Title:

SITE DETAILS

L-003


Drawing File: P:\Projects\Forest River Salem\cadd\CD\Details\details.dwg Plot Date: May 25, 2017 - 3:27pm

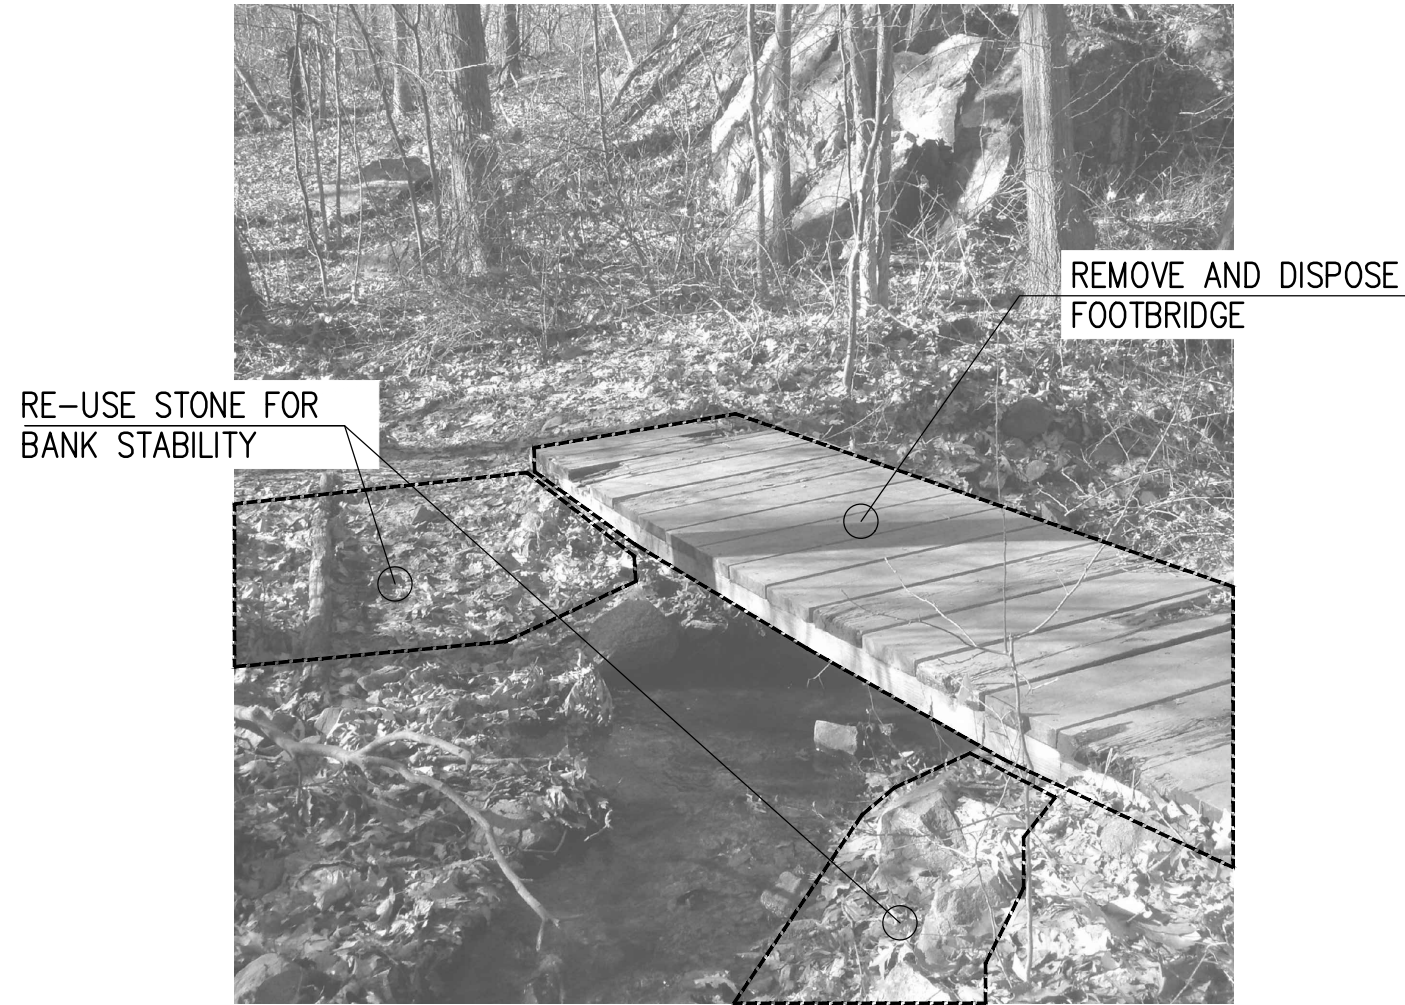


1 REMOVE AND DISPOSE FOOTBRIDGE
SCALE: NTS




4 FILL OVER EXPOSED ROOTS
SCALE: NTS

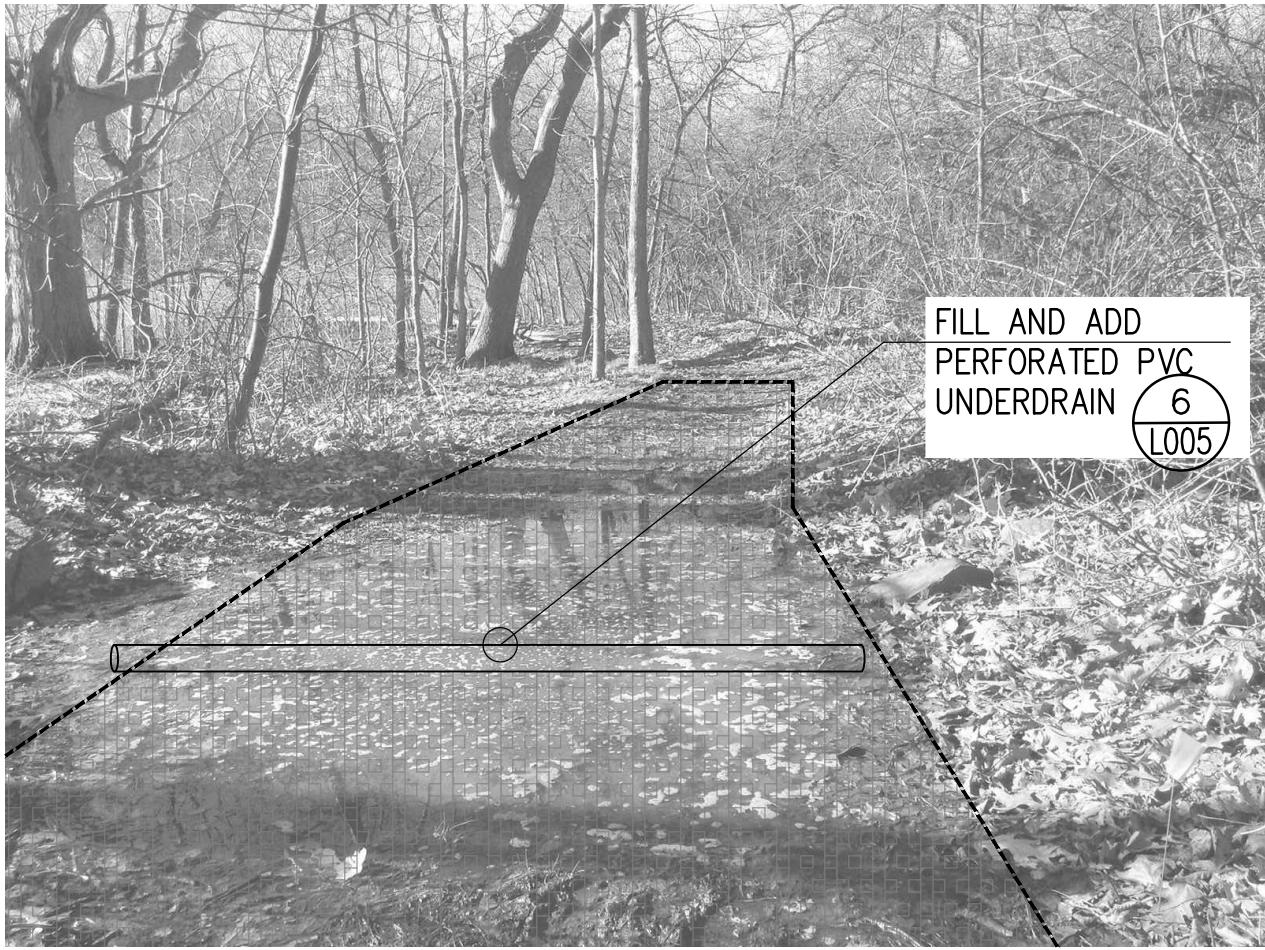

7 ADD DRAINAGE
SCALE: NTS

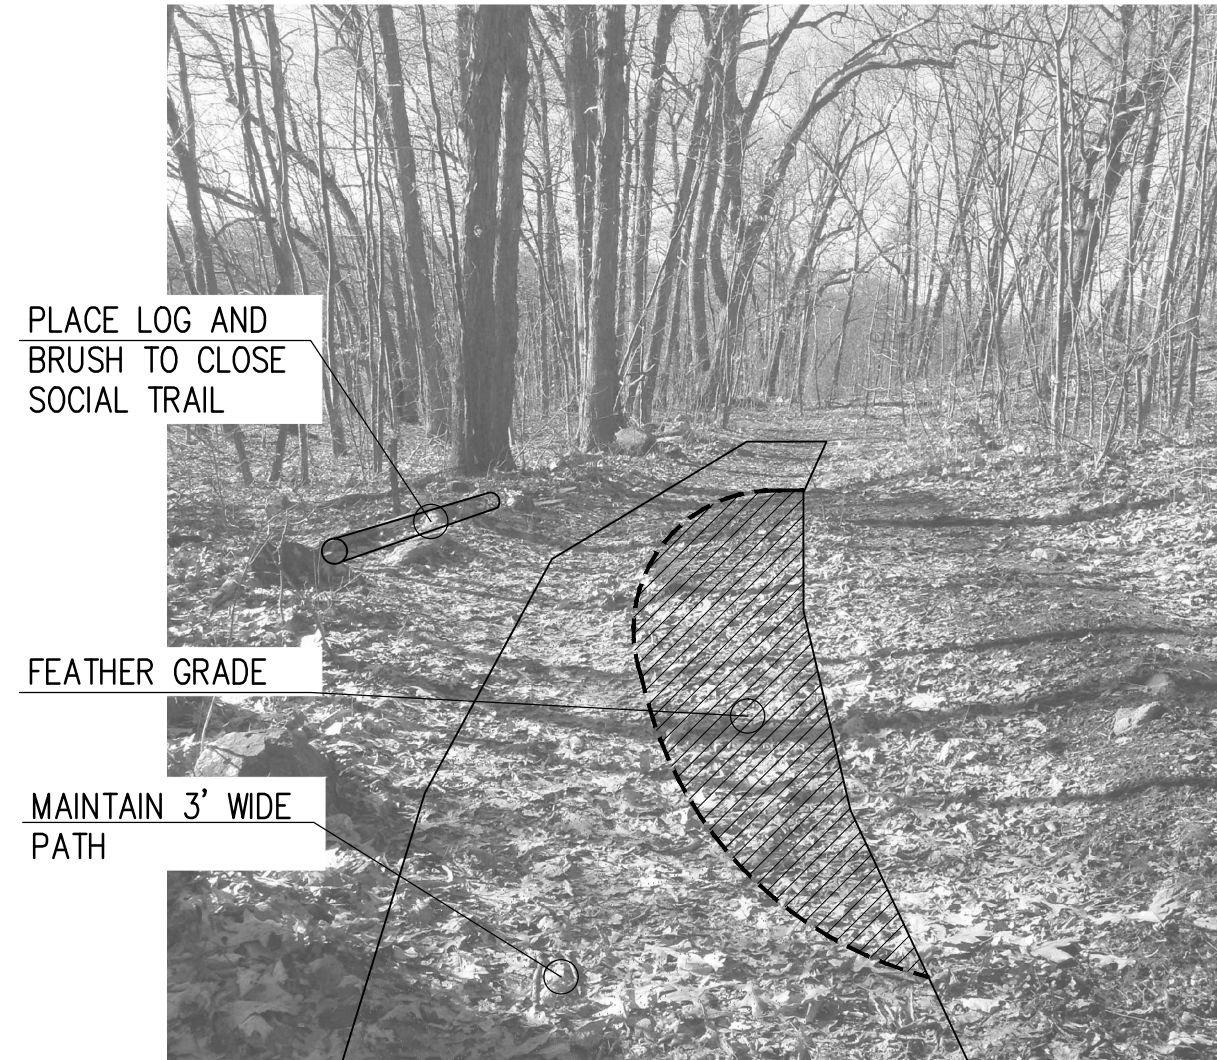


2 MAINTAIN LOWER PATH AND FEATHER GRADE
SCALE: NTS

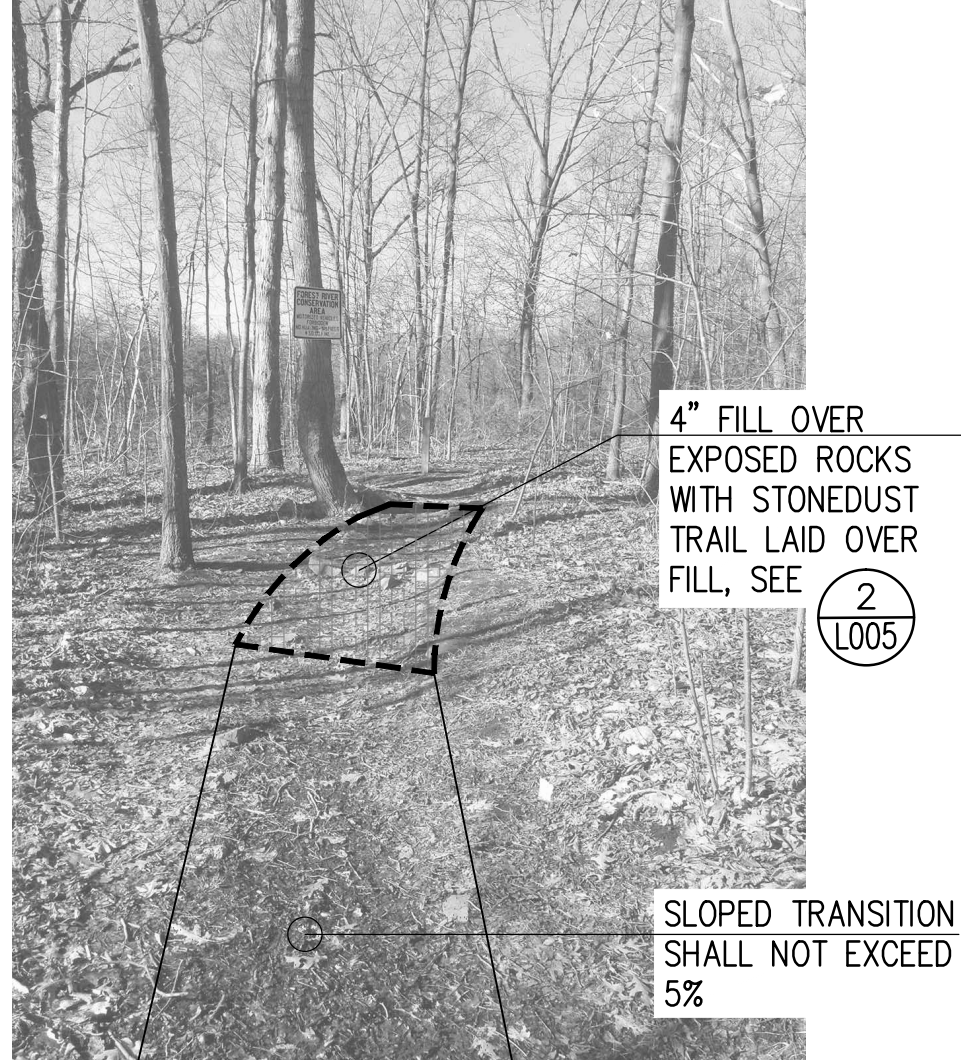


5 FILL OVER EXPOSED ROCKS
SCALE: NTS



8 FILL OVER LOW POINT IN TRAIL
SCALE: NTS

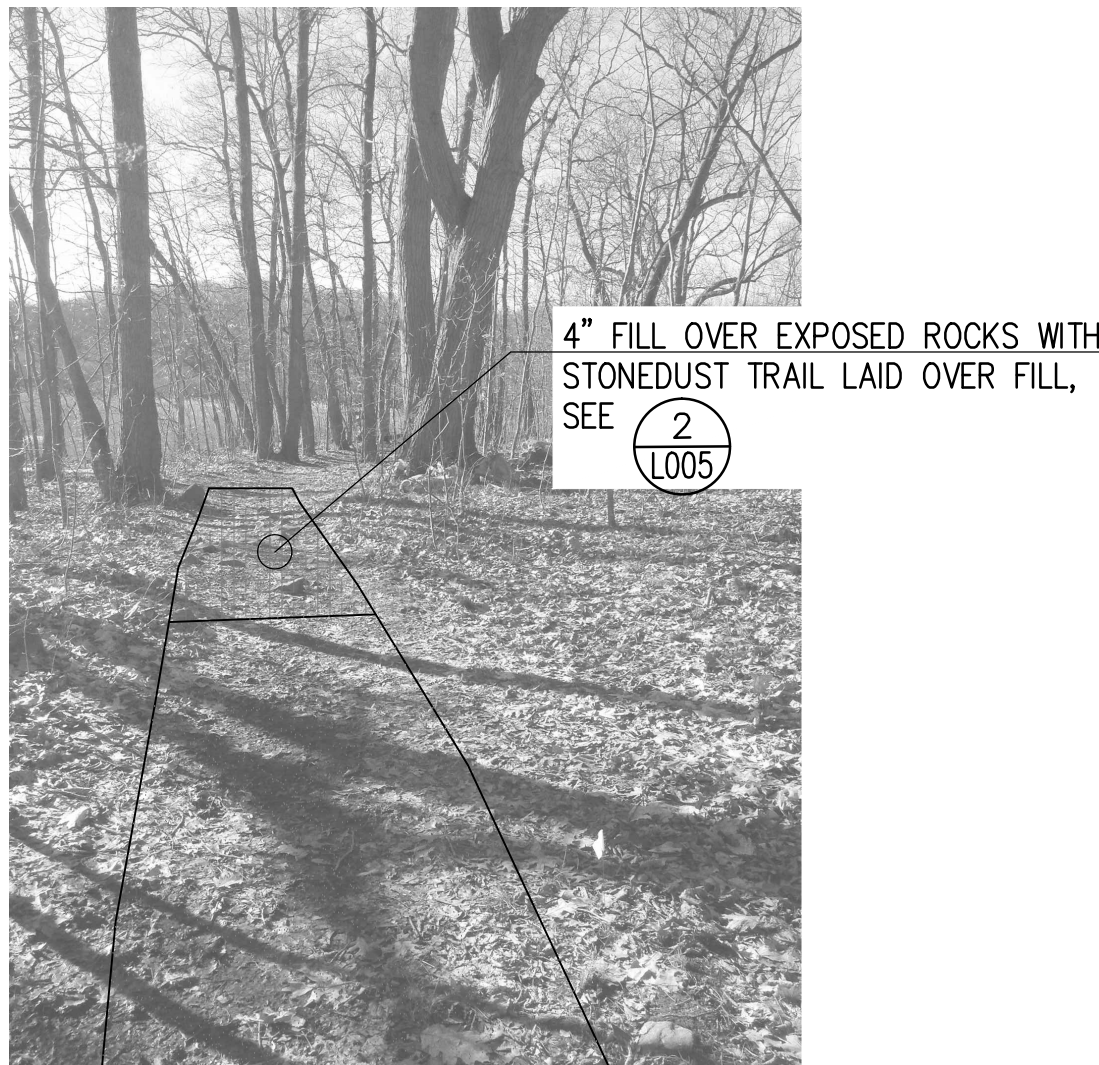

3 FILL OVER EXPOSED ROCKS
SCALE: NTS

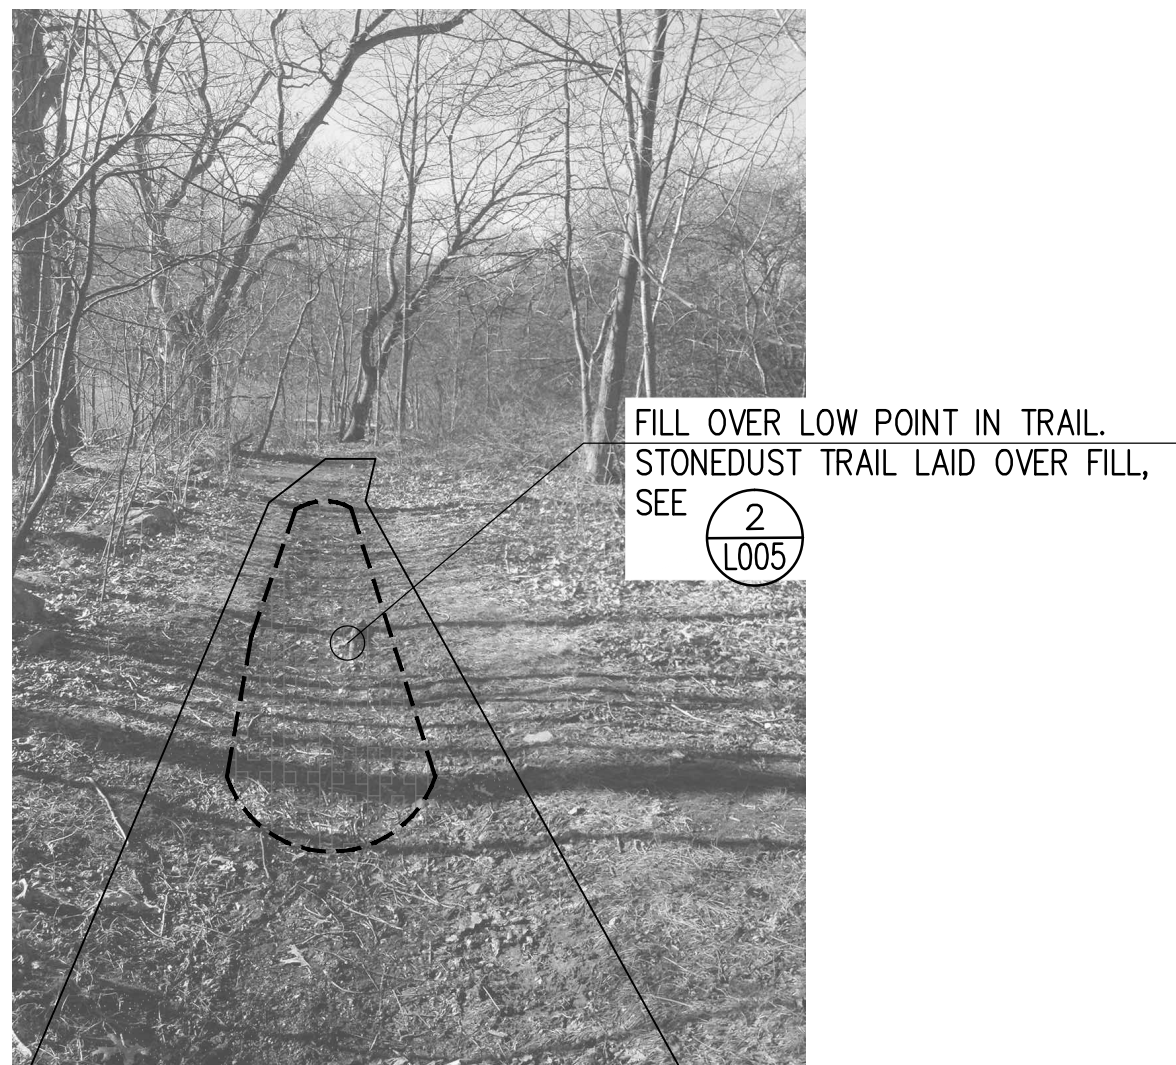

6 FILL OVER LOW POINT IN TRAIL
SCALE: NTS

FOREST RIVER TRAIL
SALEM, MASSACHUSETTS

CITY OF SALEM, MA



NO.	REVISION	DATE

kzla
Kyle Zick Landscape Architecture, Inc.
36 Brimfield Street Suite 202 617 451-1018 Tel
Boston, MA 02108




Job Number:
Project: FOREST RIVER TRAIL
Drawn By: RB Checked By: KZ
Date: May 25, 2017
Scale:
Drawing Title:

SITE DETAILS


L-004

Drawing File: P:\Projects\Forest River\saalem\cadd\Details\details.dwg Plot Date: May 25, 2017 - 3:27pm

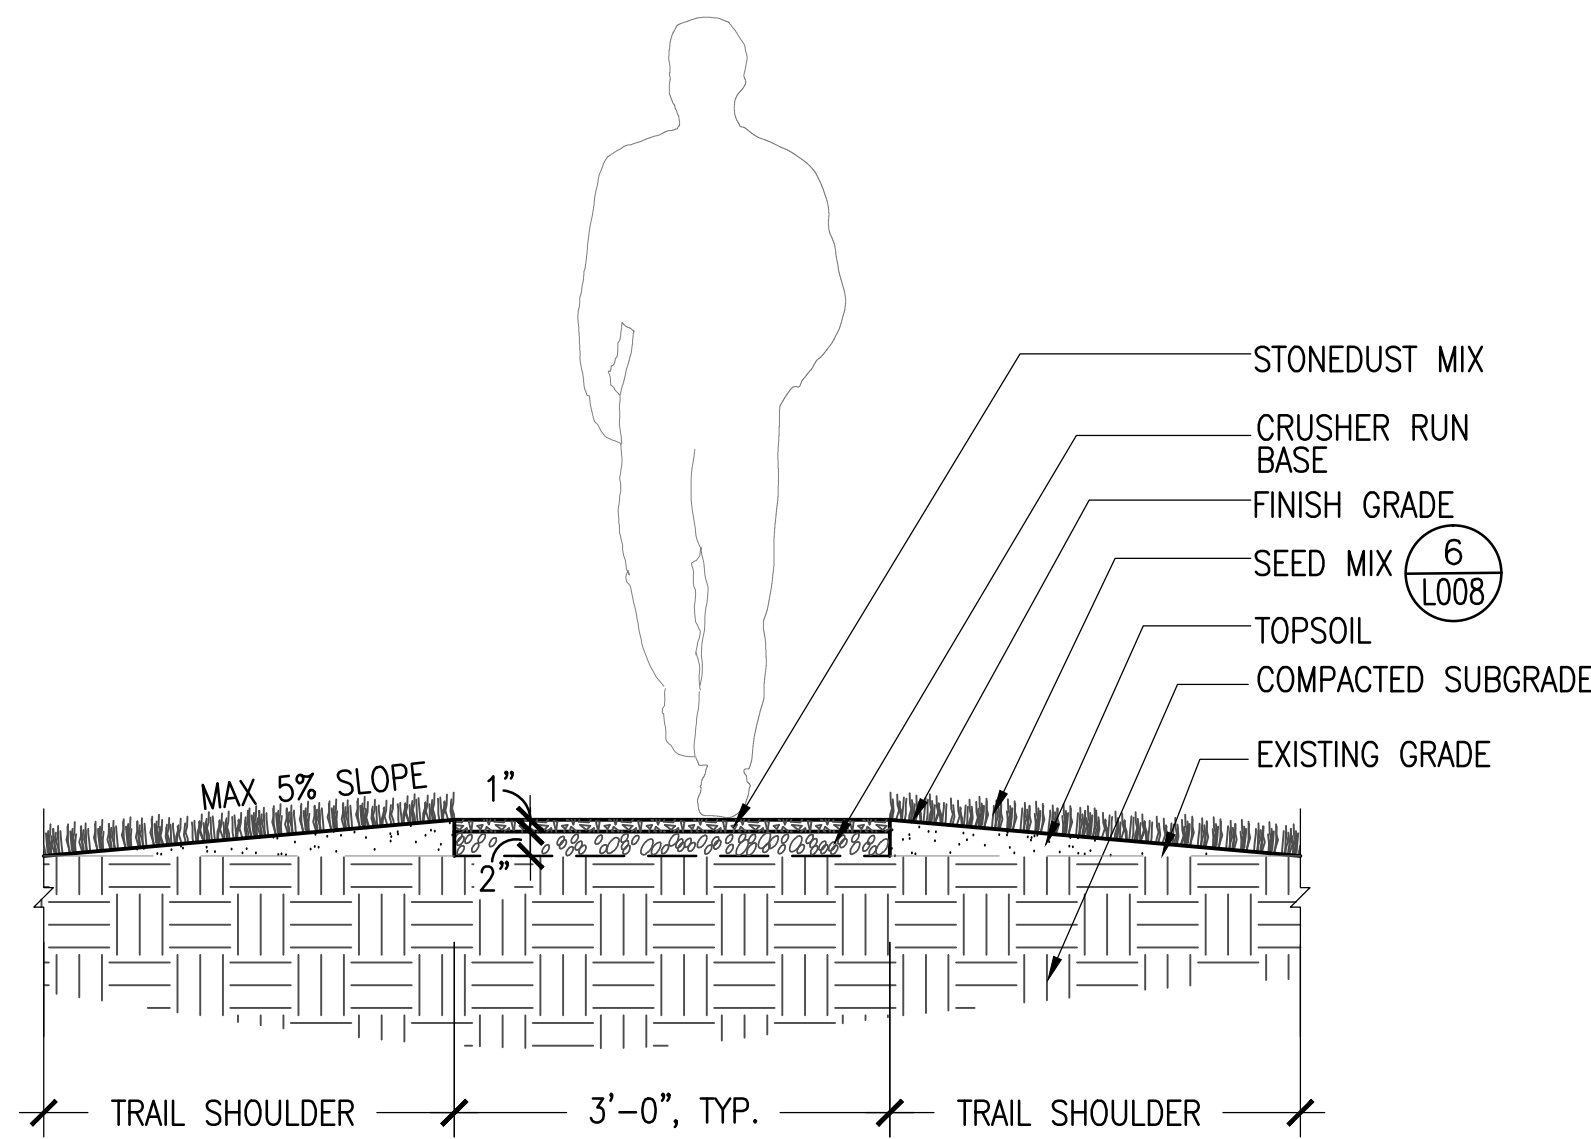


1 STONEDUST TRAIL - TYPE 1

SCALE: 3/4"=1'-0"

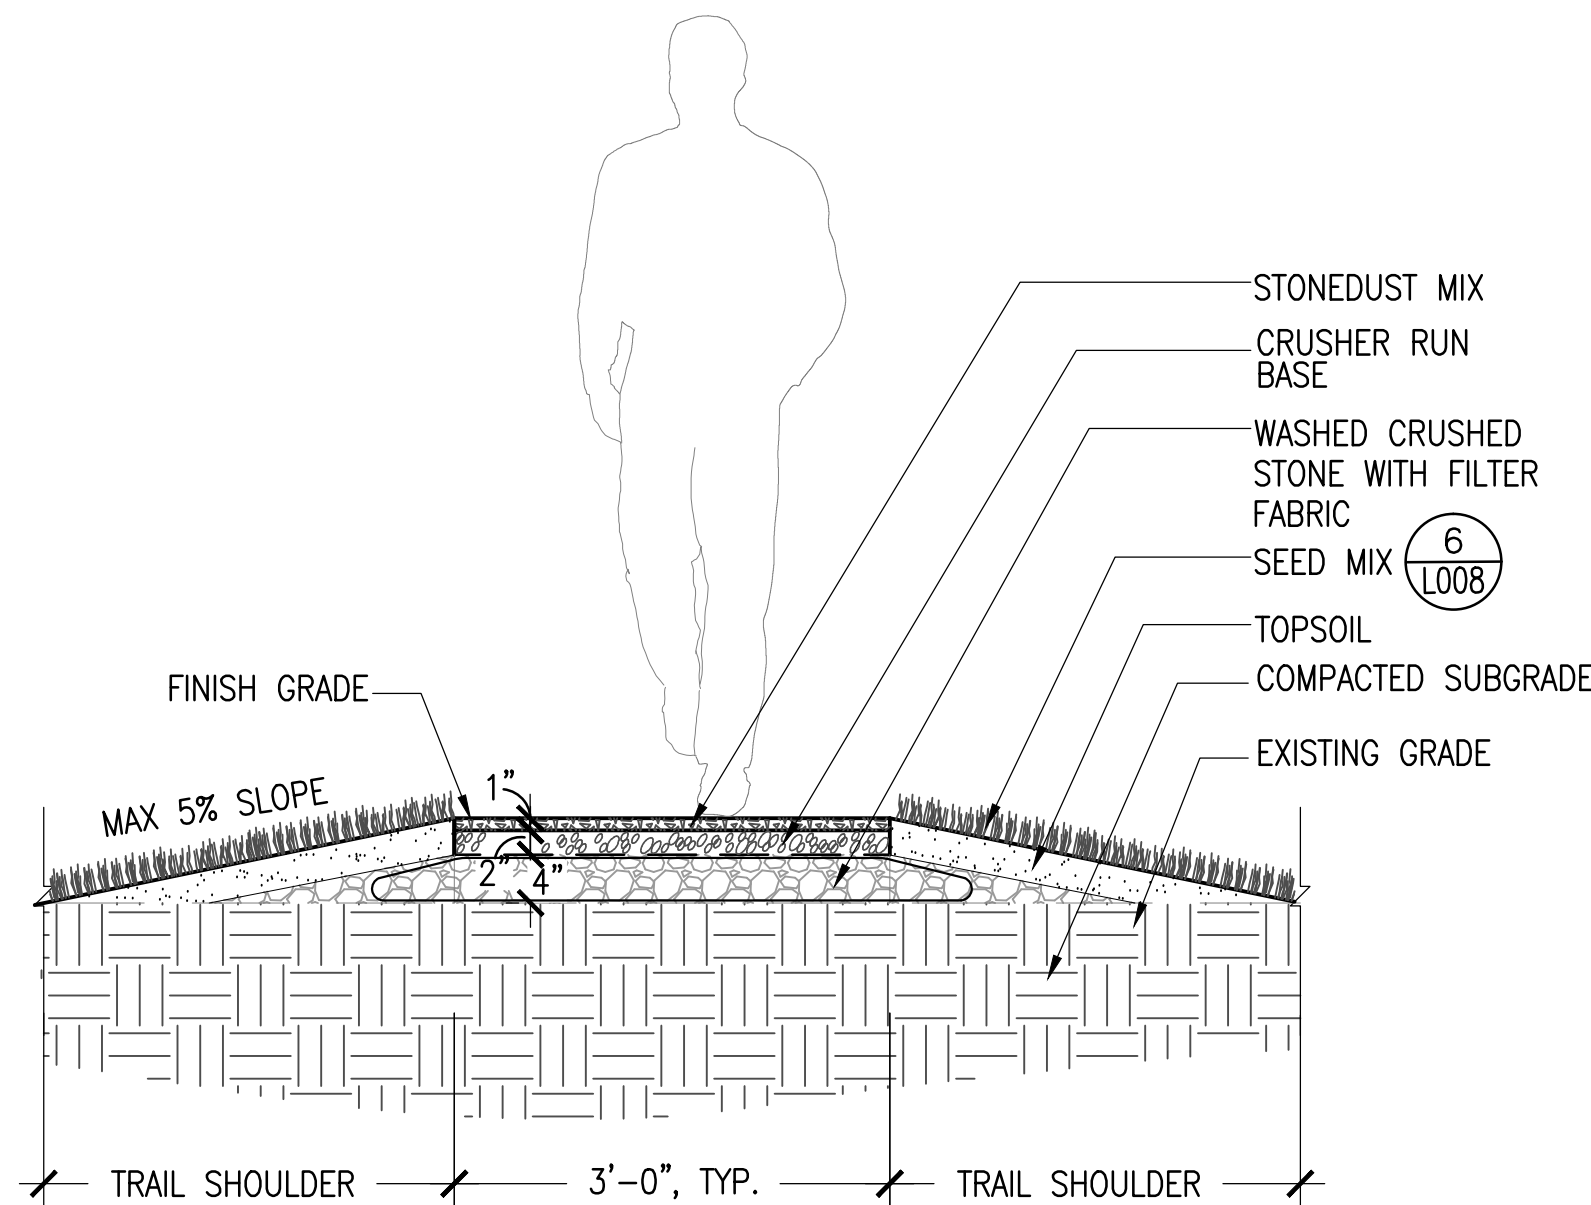


2 STONEDUST TRAIL - TYPE 2

SCALE: 3/4"=1'-0"

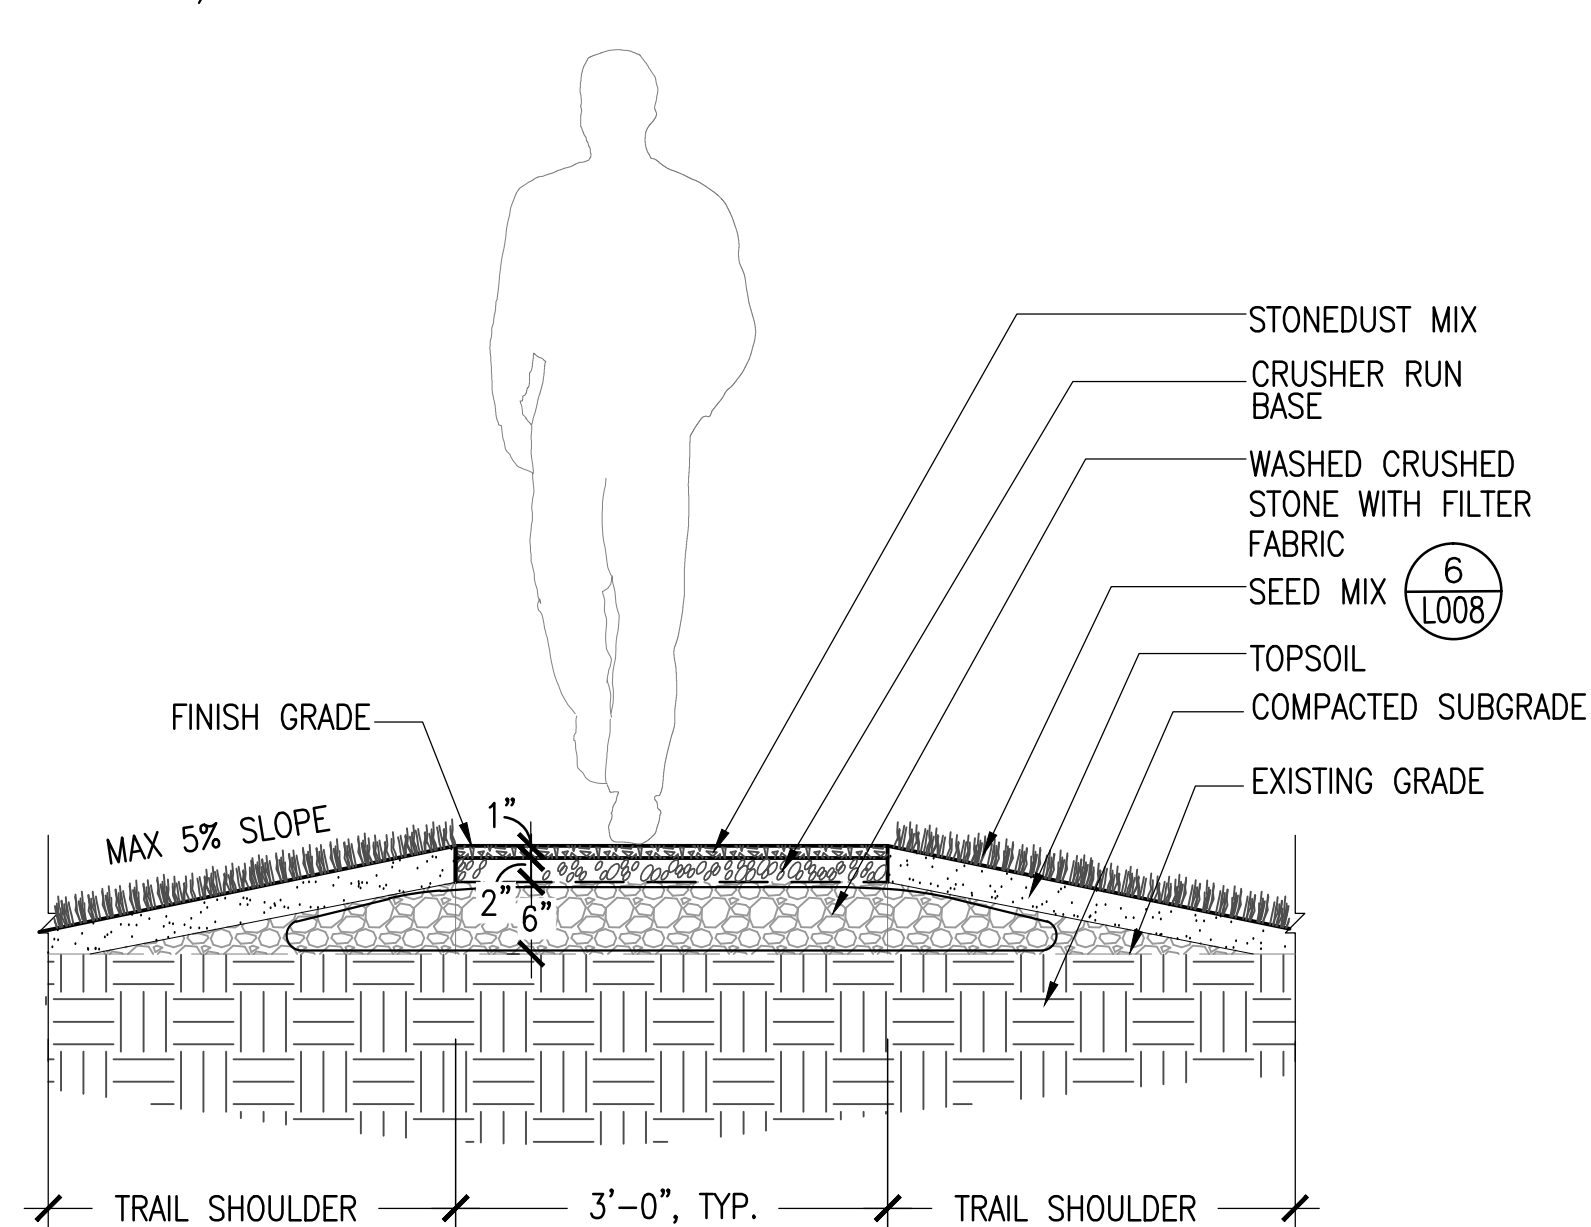


3 STONEDUST TRAIL - TYPE 3

SCALE: 3/4"=1'-0"

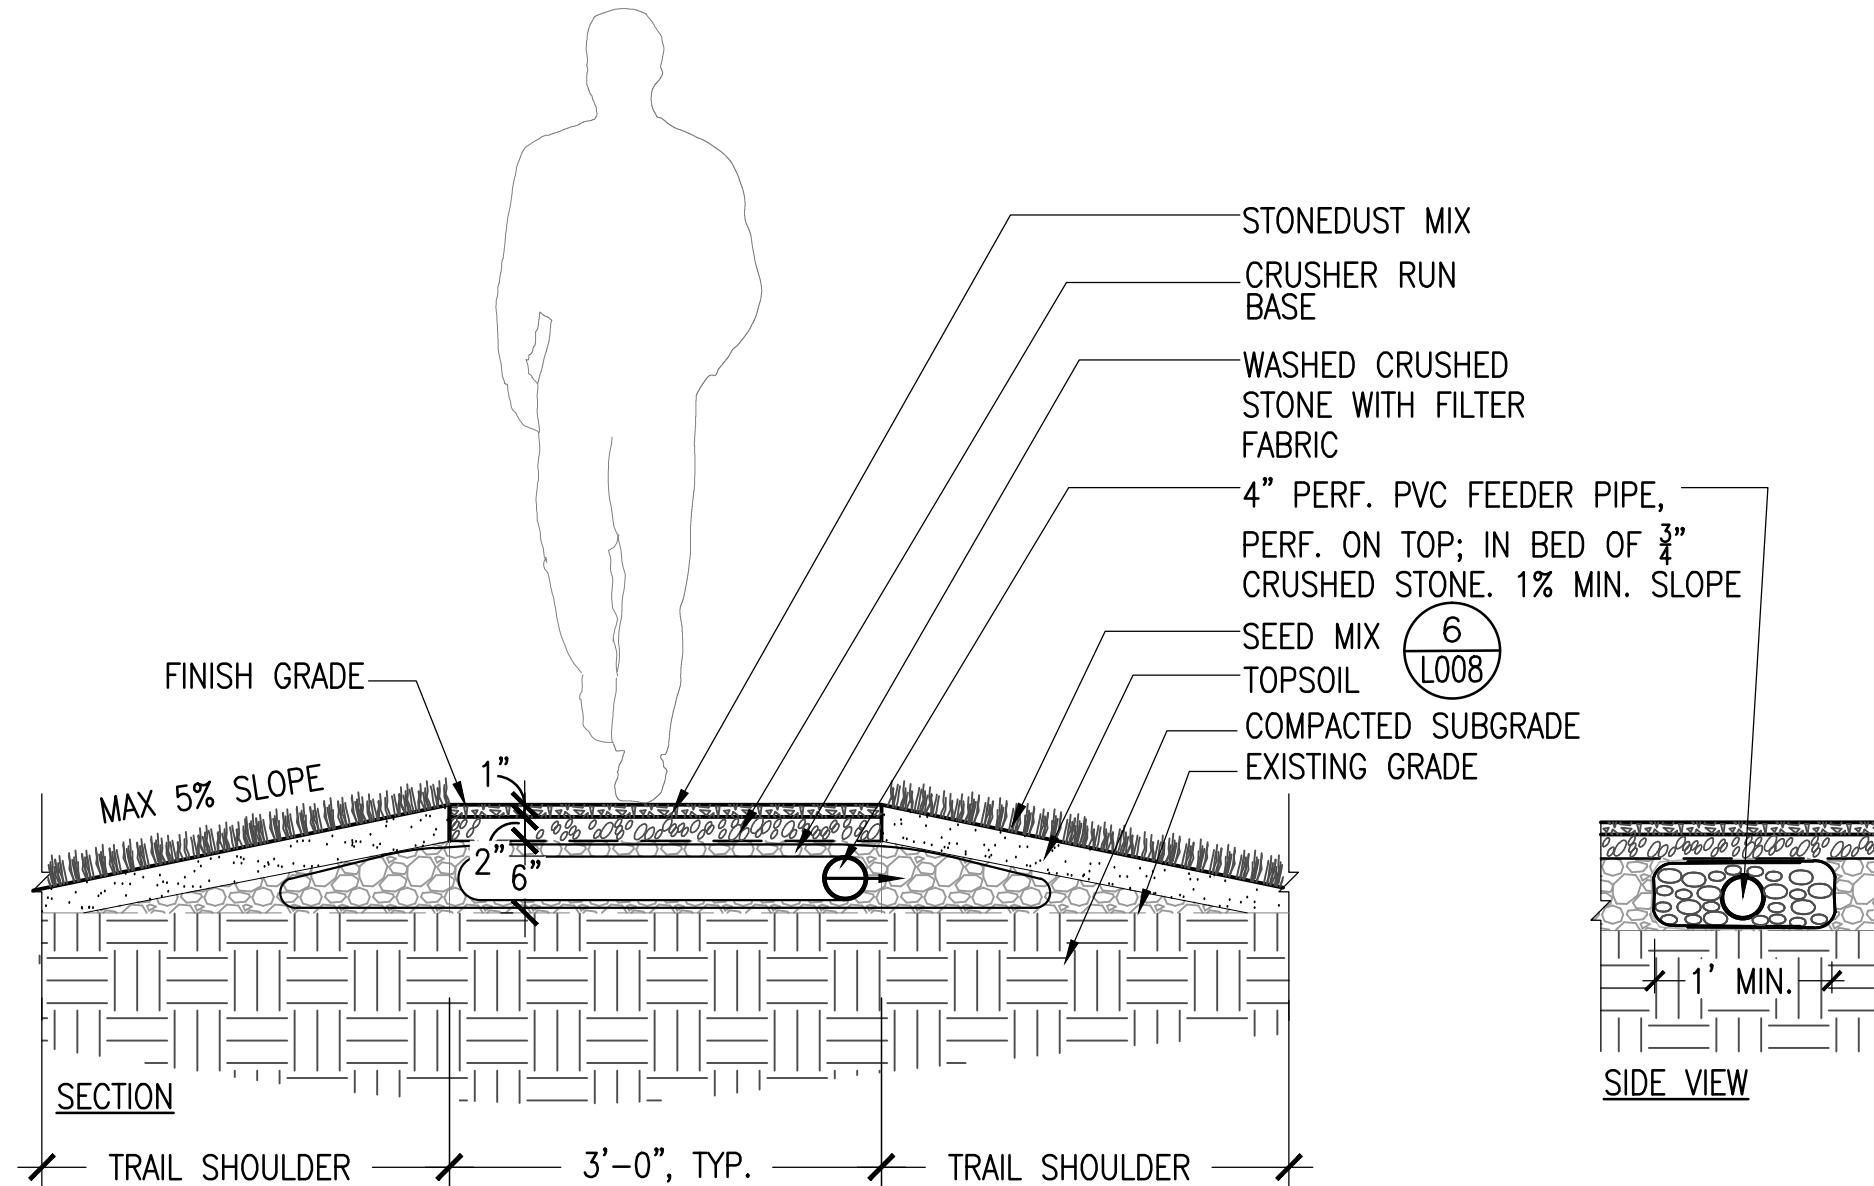


4 STONEDUST TRAIL - TYPE 4

SCALE: 3/4"=1'-0"

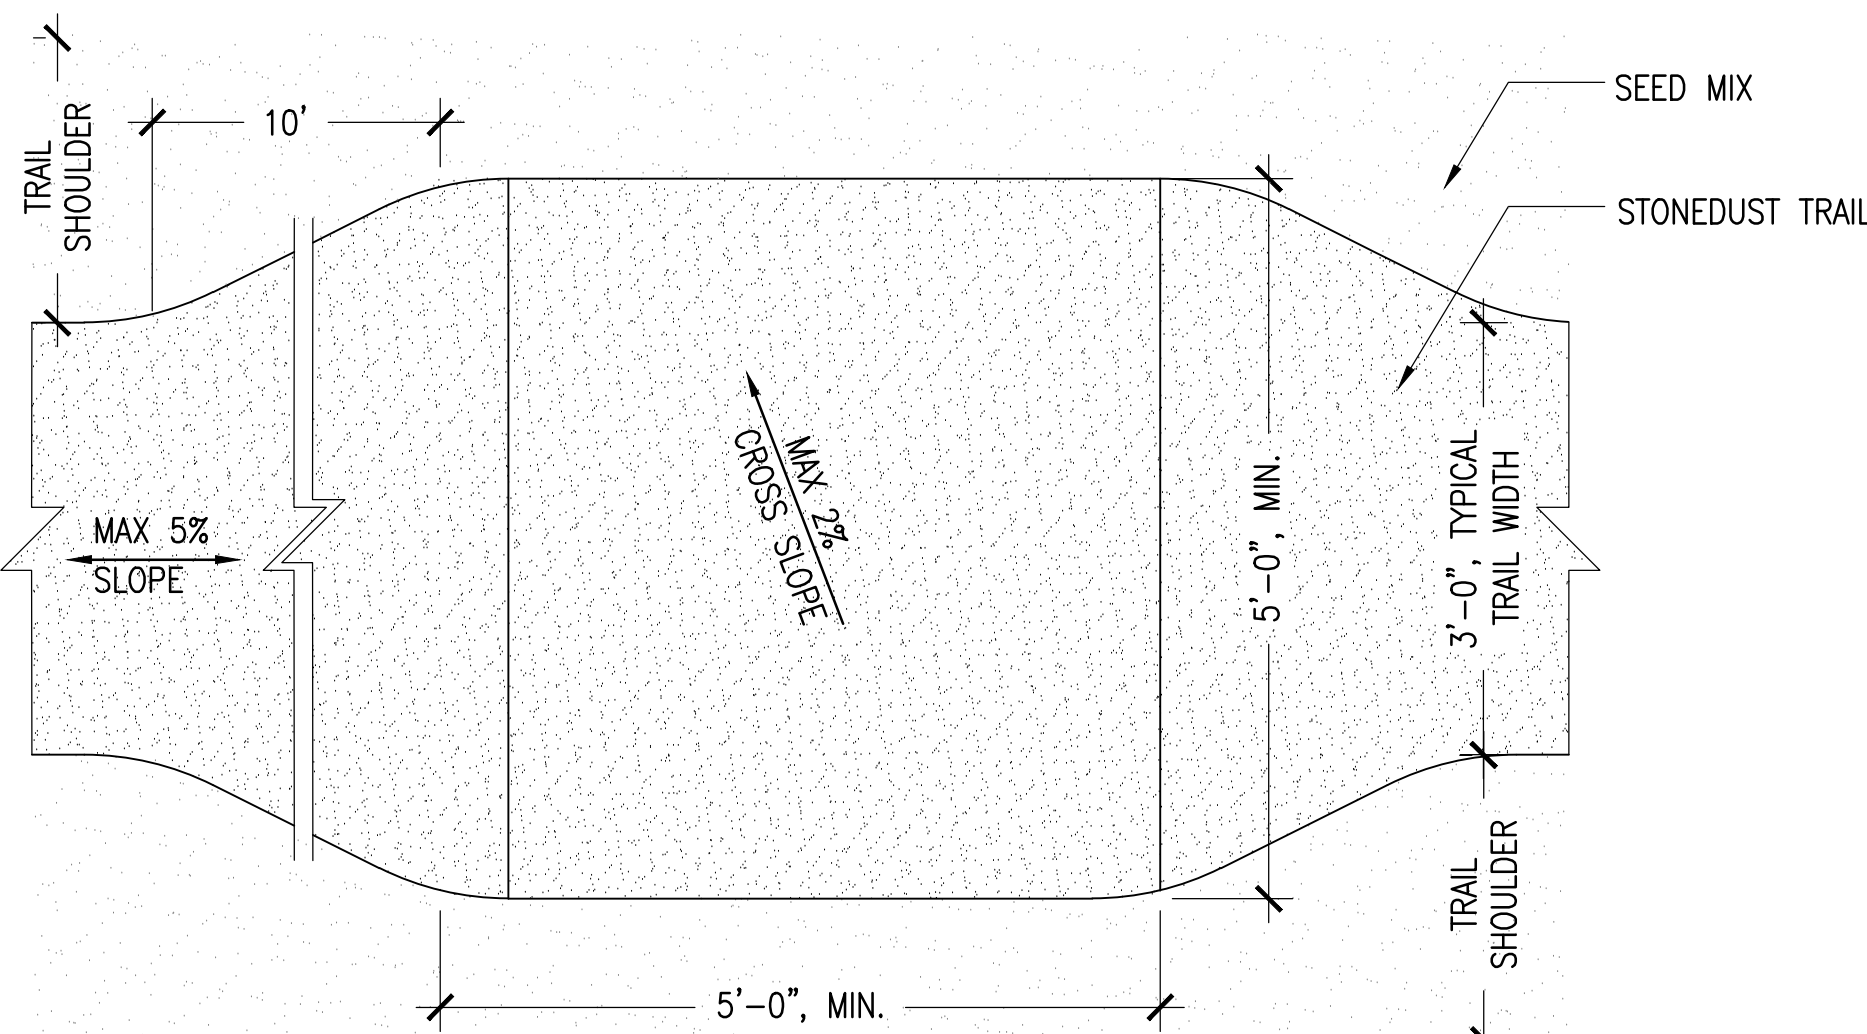


5 5' WIDE TRAIL PASSING POINT

SCALE: 3/4"=1'-0"

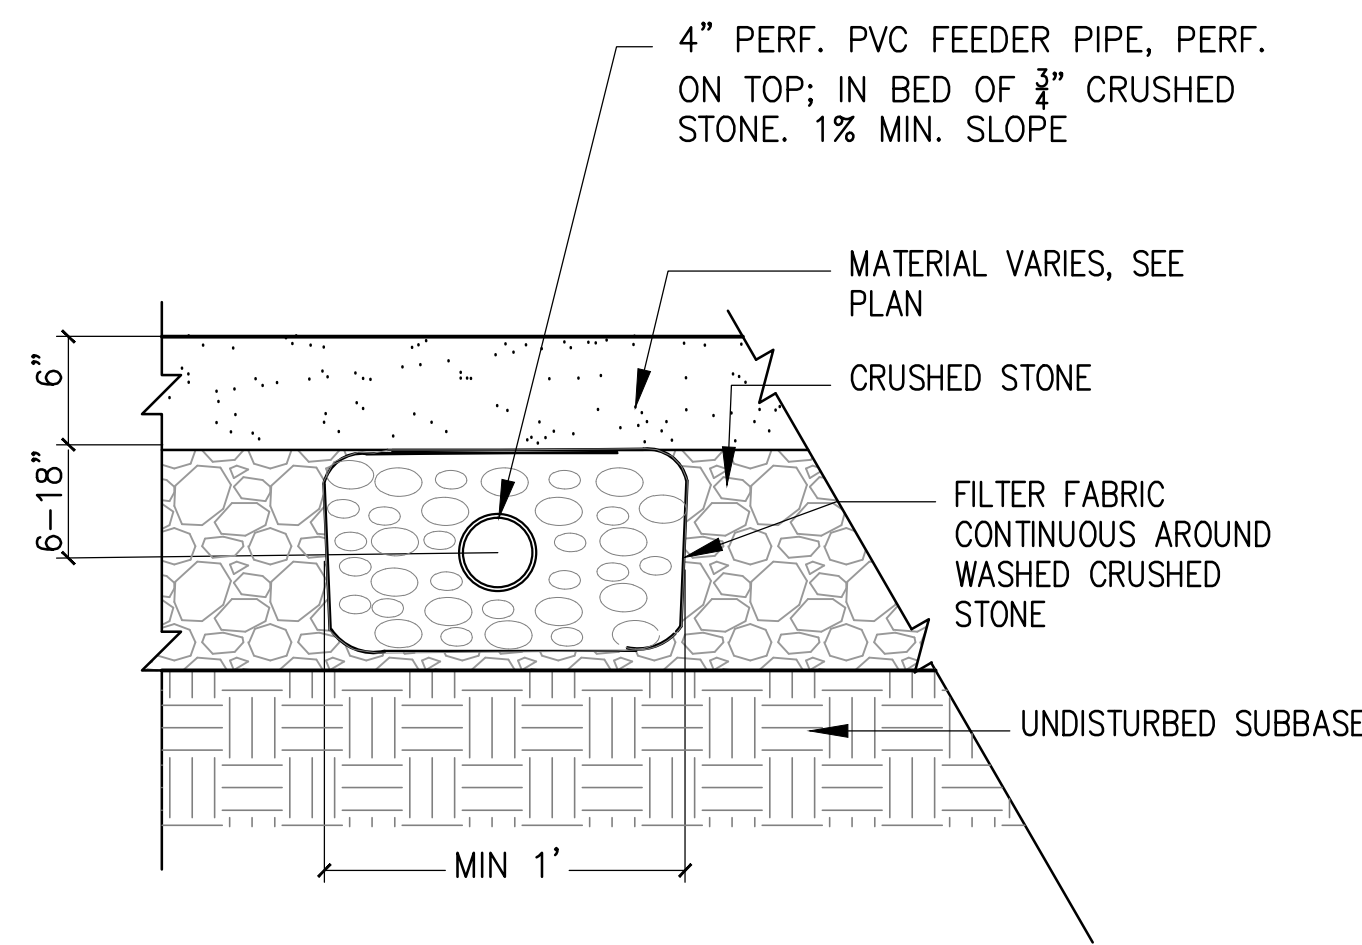


6 UNDERDRAIN

SCALE: 1-1/2"=1'-0"

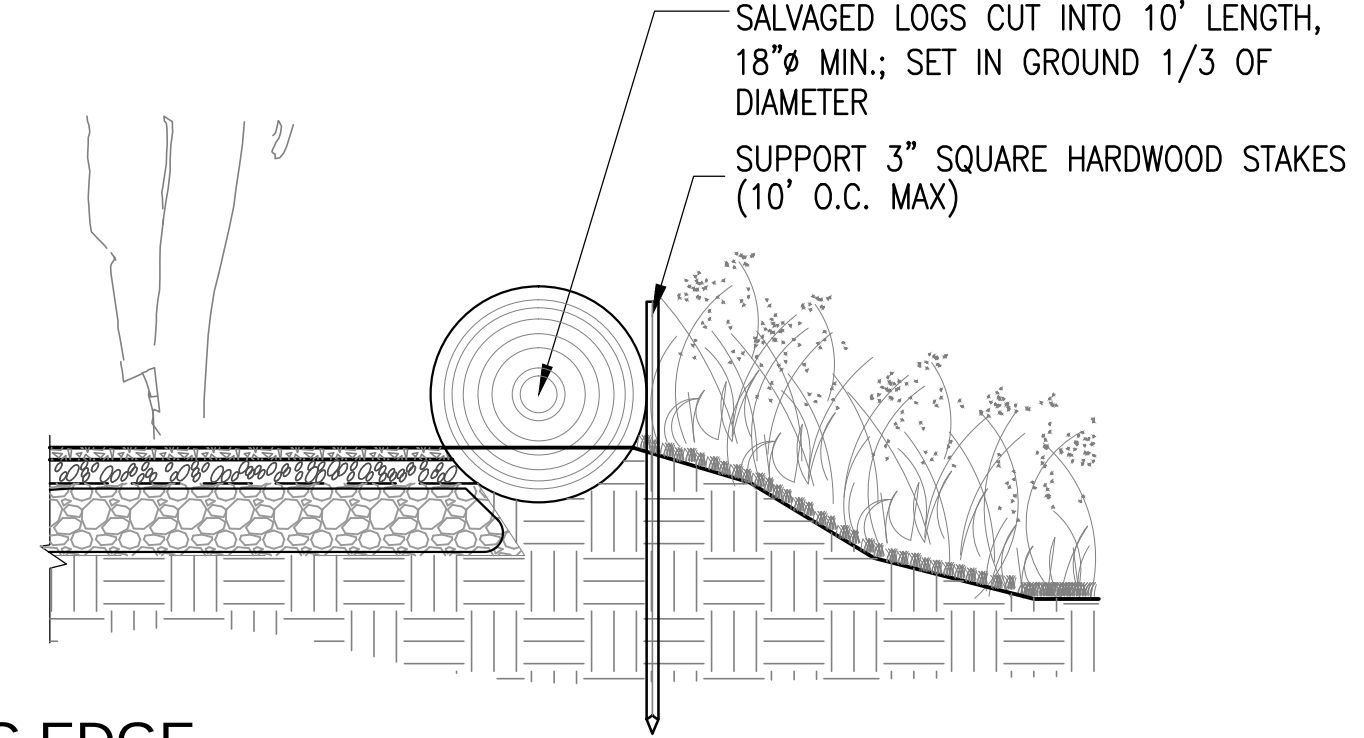


7 LOG EDGE

SCALE: 3/4"=1'-0"

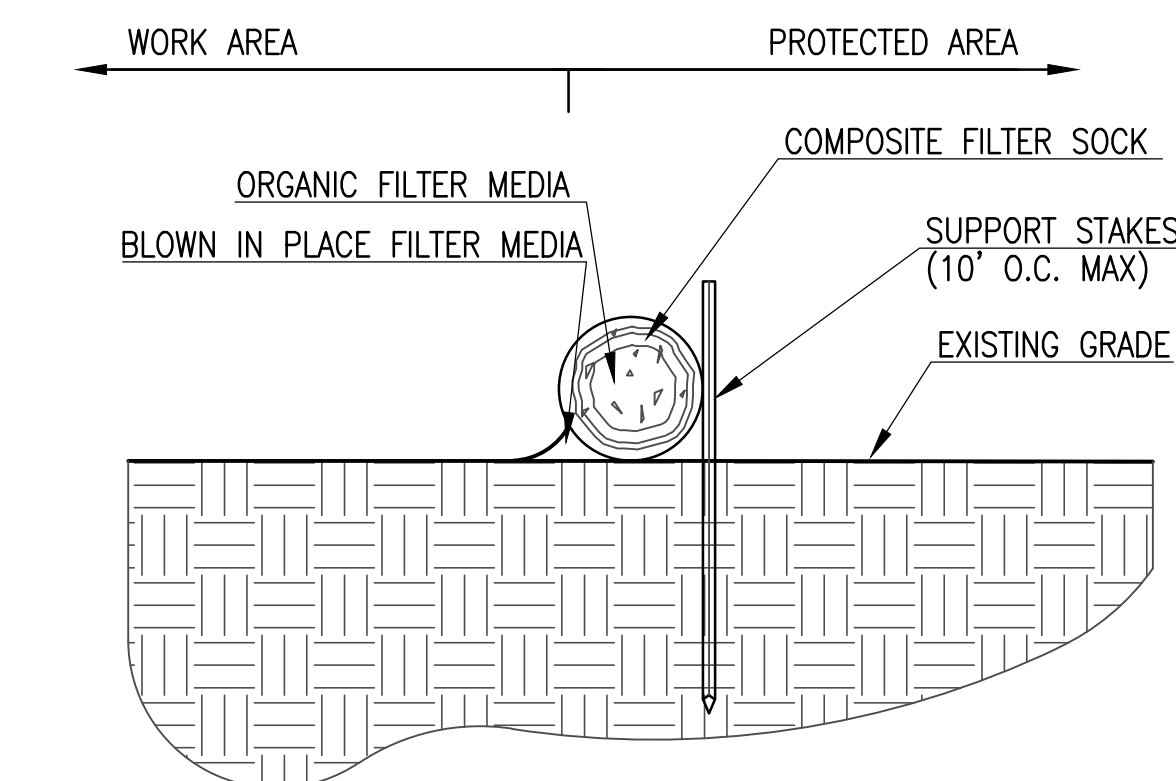

8 COMPOSITE FILTER SOCK

SCALE: 3/4"=1'-0"

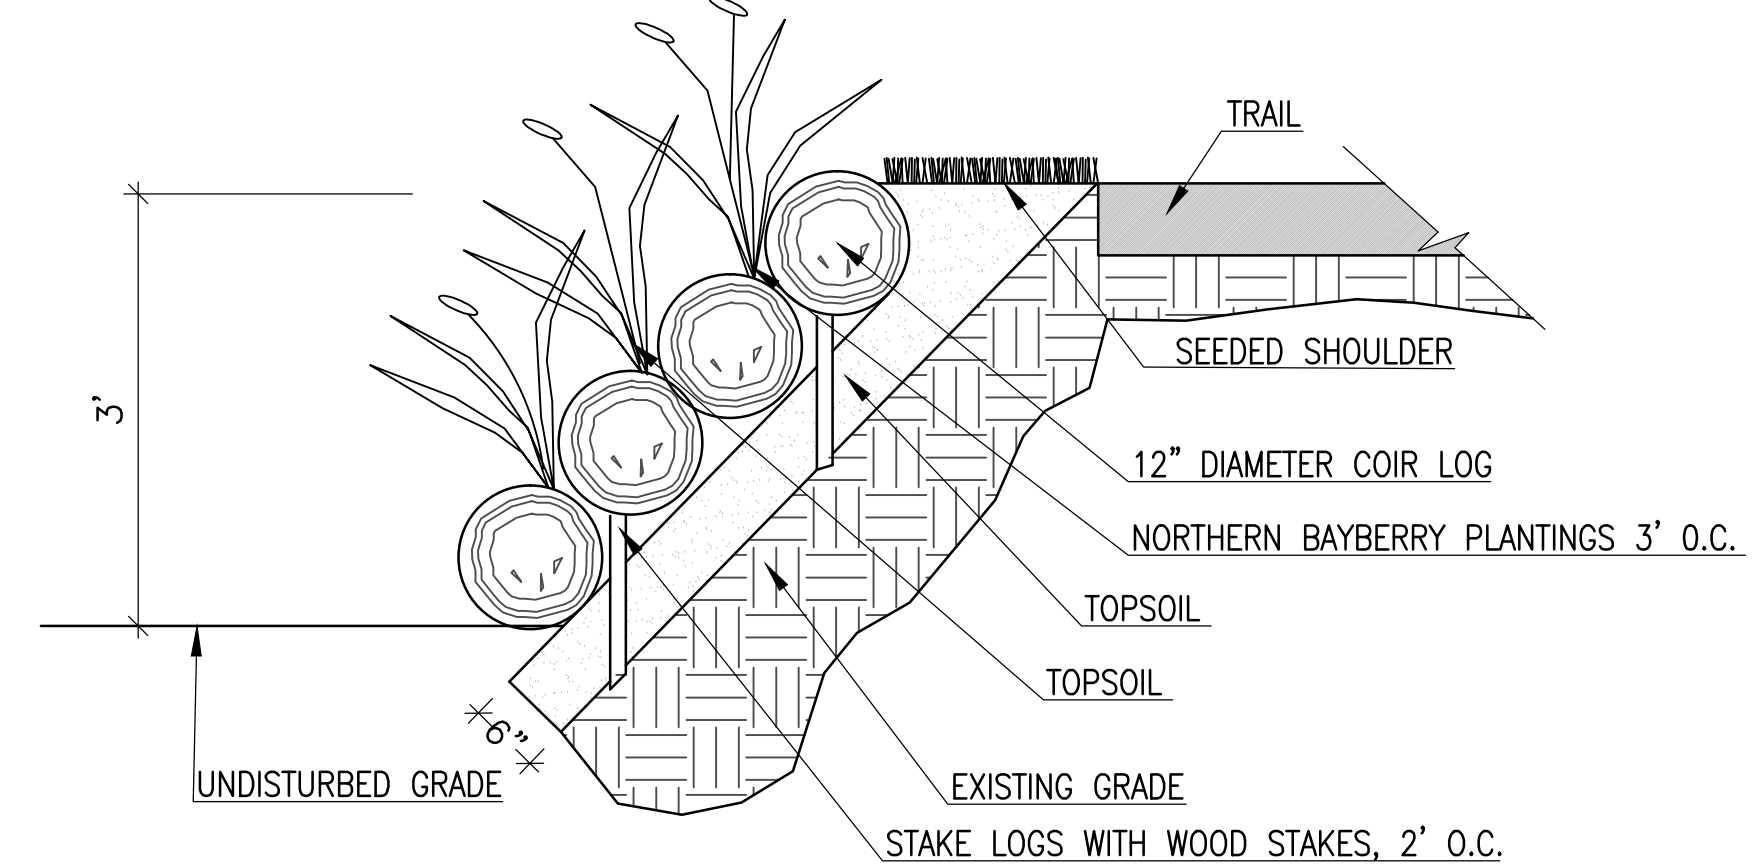


BANK STABILIZATION PLANTING SCHEDULE

MP	84	MYRICA PENSYLVANICA	NORTHERN BAYBERRY	1 GAL.	36" O.C.
----	----	---------------------	-------------------	--------	----------

9 BANK STABILIZATION

SCALE: NTS

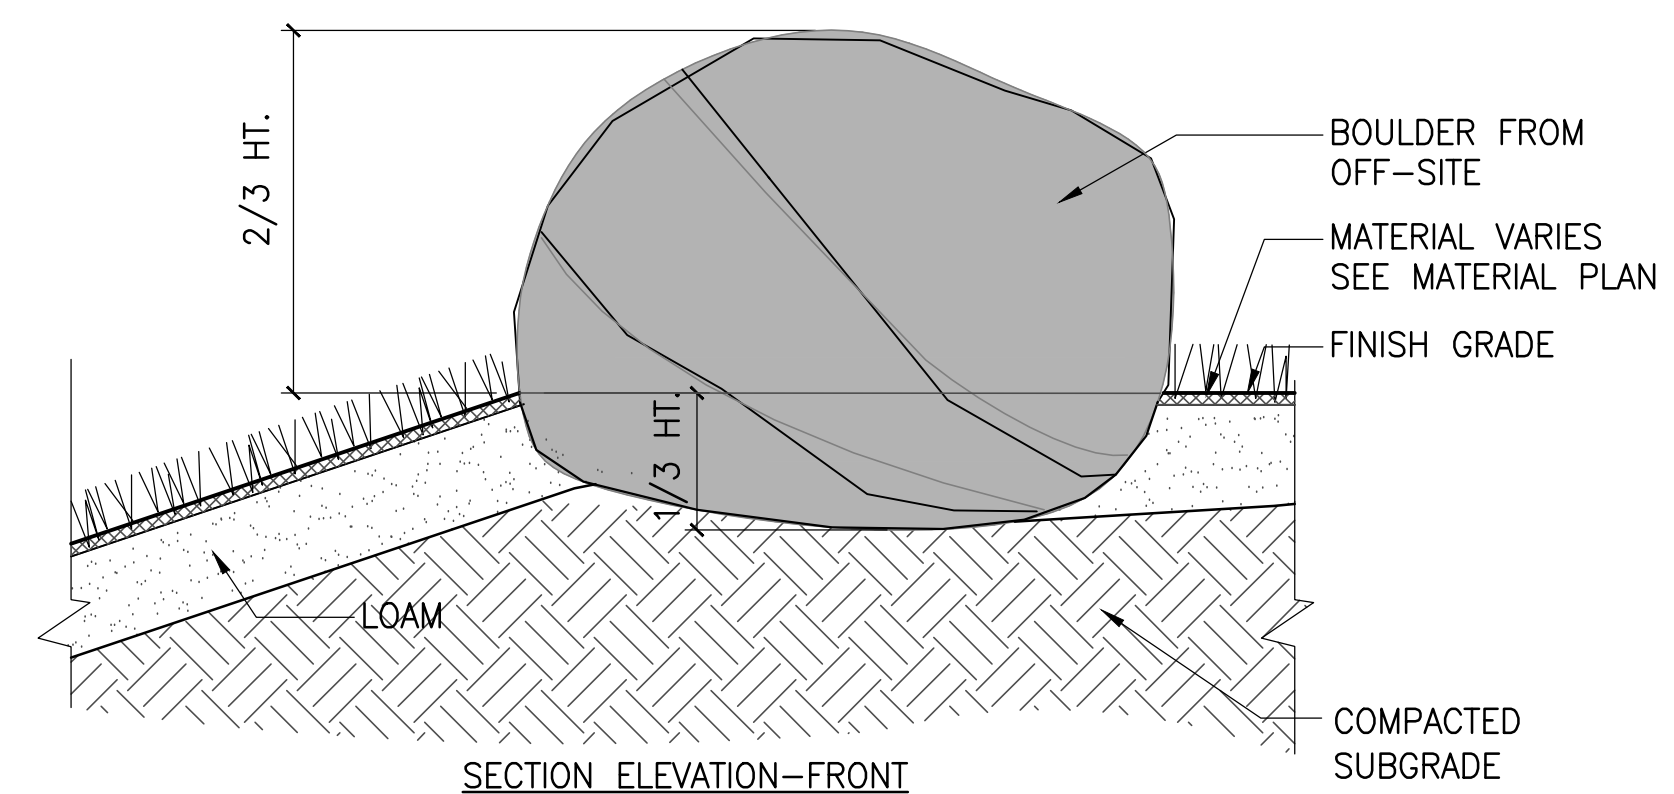

NOTES
- BOULDERS ARE TO BE PROVIDED BY CONTRACTOR FROM OFF-SITE LOCATION.
- NO BOULDERS FROM SITE SHOULD BE ALTERED WITHOUT APPROVAL FROM LANDSCAPE ARCHITECT.

10 RESET GRANITE BOULDER

SCALE: 1/8"= 1"

FOREST RIVER TRAIL

SALEM, MASSACHUSETTS

CITY OF SALEM, MA



NO.	REVISION	DATE
-----	----------	------

kzla

Kyle Zick Landscape Architecture, Inc.
36 Brimfield Street Suite 202 617 451-1018 Tel
Boston, MA 02108



Job Number:

Project: FOREST RIVER TRAIL

Drawn By: RB

Checked By: KZ

Date: May 25, 2017


Scale:

Drawing Title:

SITE DETAILS

L-005

Drawing File: P:\Projects\Forest River Salem\cadd\CD\Details\details.dwg Plot Date: May 25, 2017 - 3:27pm

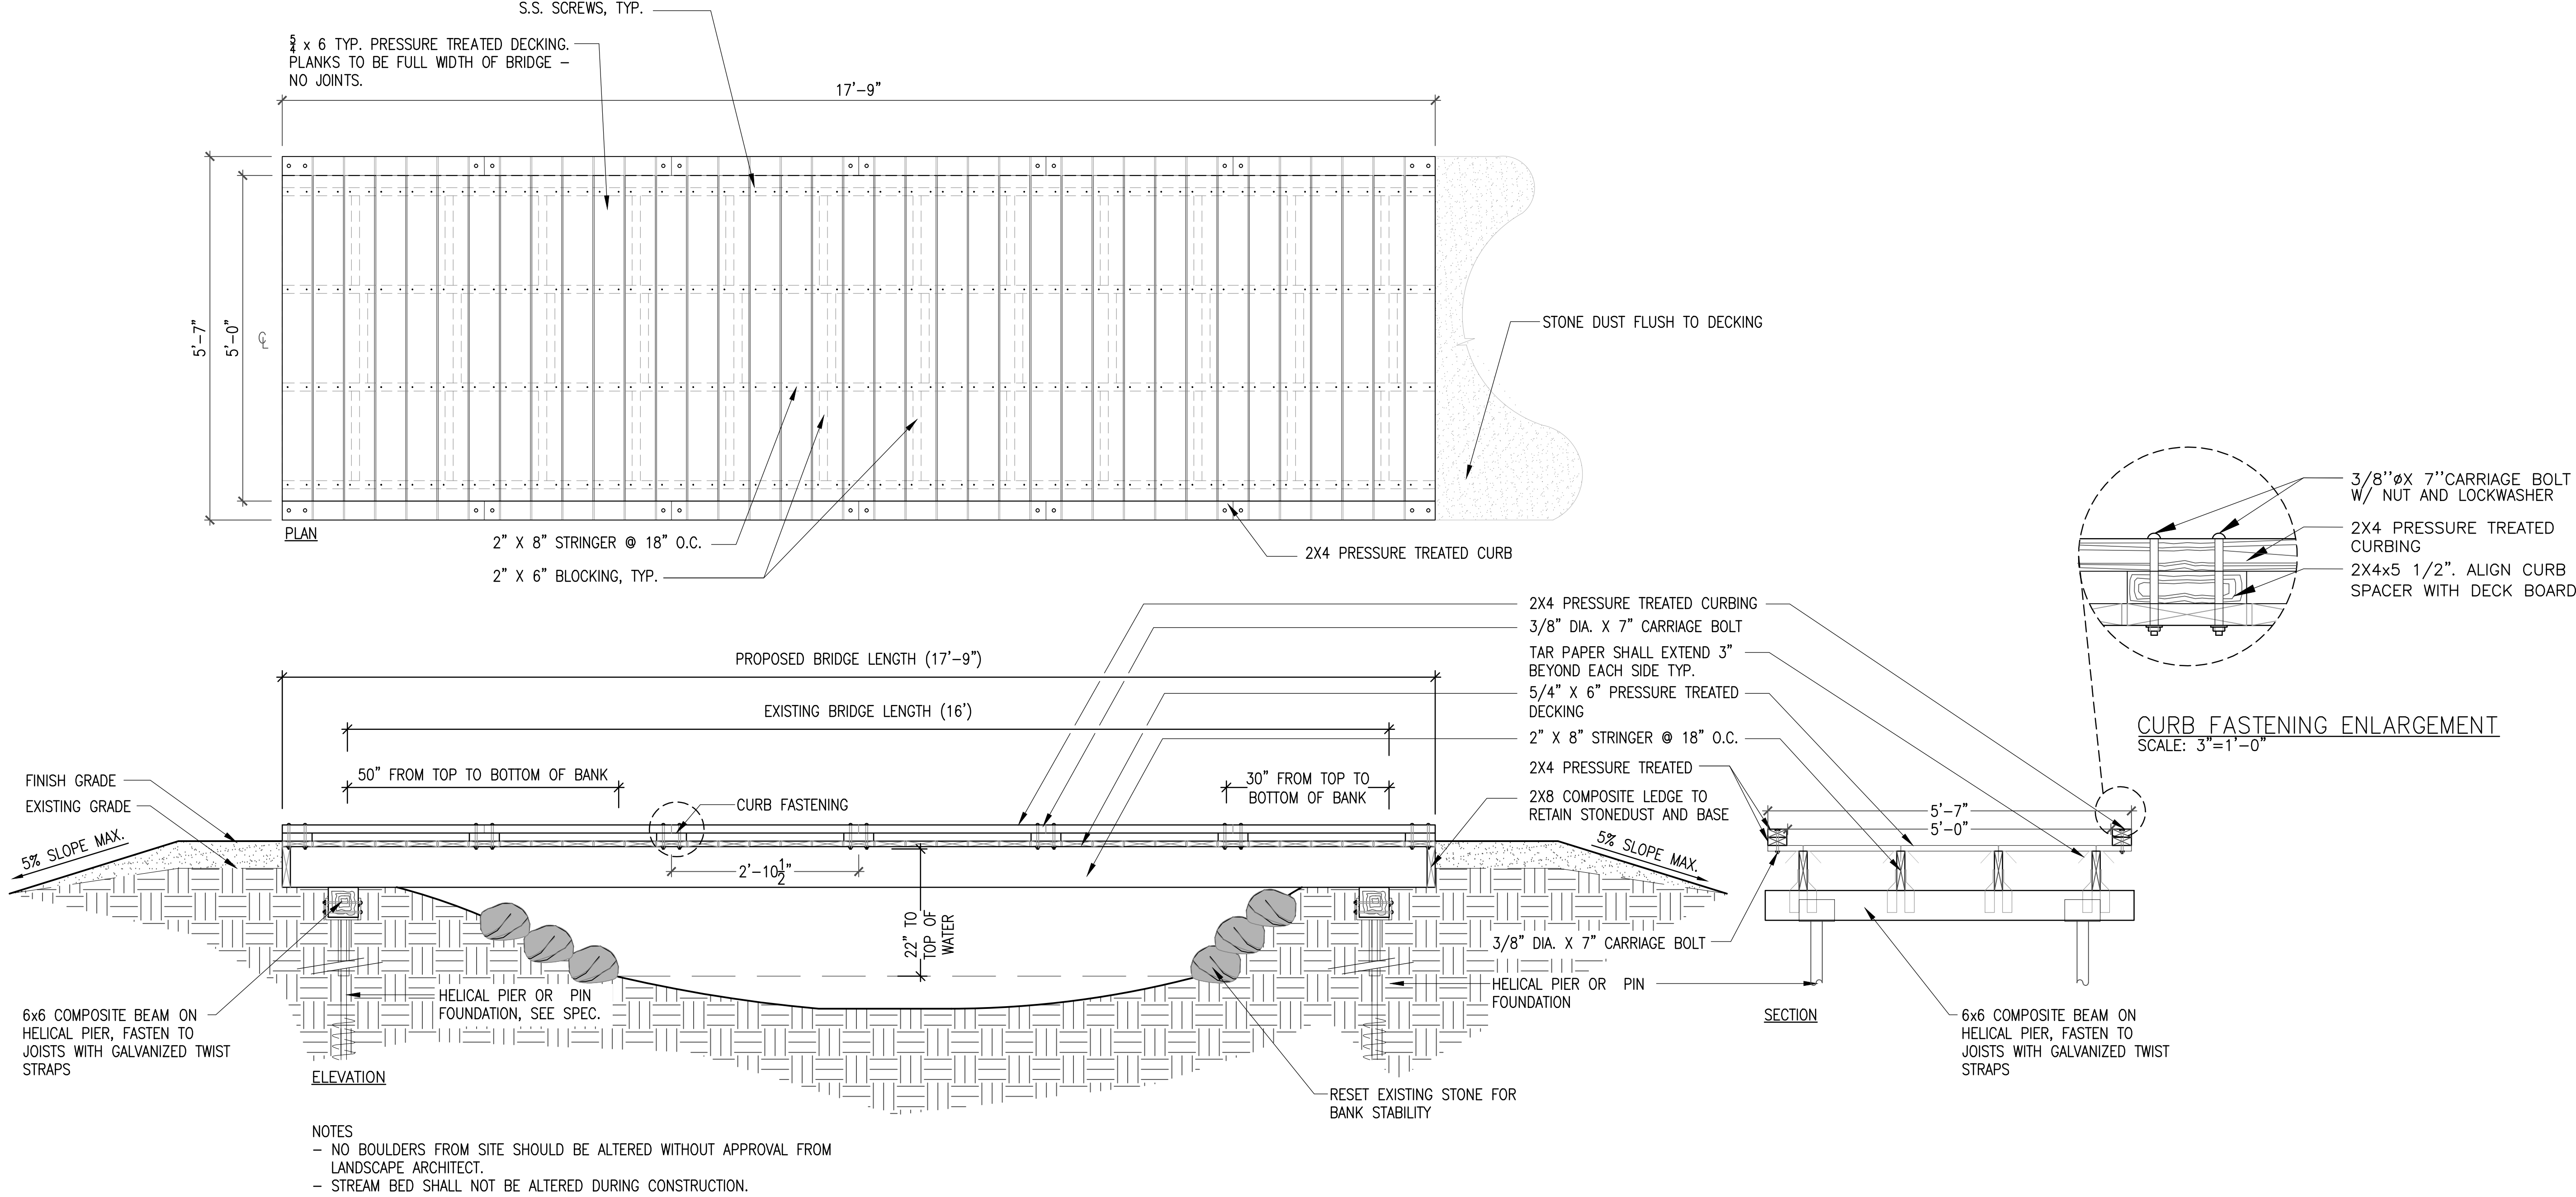

1 FOOTBRIDGE
SCALE: 3/4"=1'-0"

FOREST RIVER TRAIL
SALEM, MASSACHUSETTS



NO.	REVISION	DATE



kzla
Kyle Zick Landscape Architecture, Inc.
36 Bronnfield Street Suite 202 617 451-1018 Tel
Boston, MA 02108



Job Number:
Project: FOREST RIVER TRAIL
Drawn By: RB Checked By: KZ
Date: May 25, 2017
Scale:
Drawing Title:

SITE DETAILS
L-006

Drawing File: P:\Projects\Forest River Salem\cadd\Details\details.dwg Plot Date: May 25, 2017 - 3:27pm

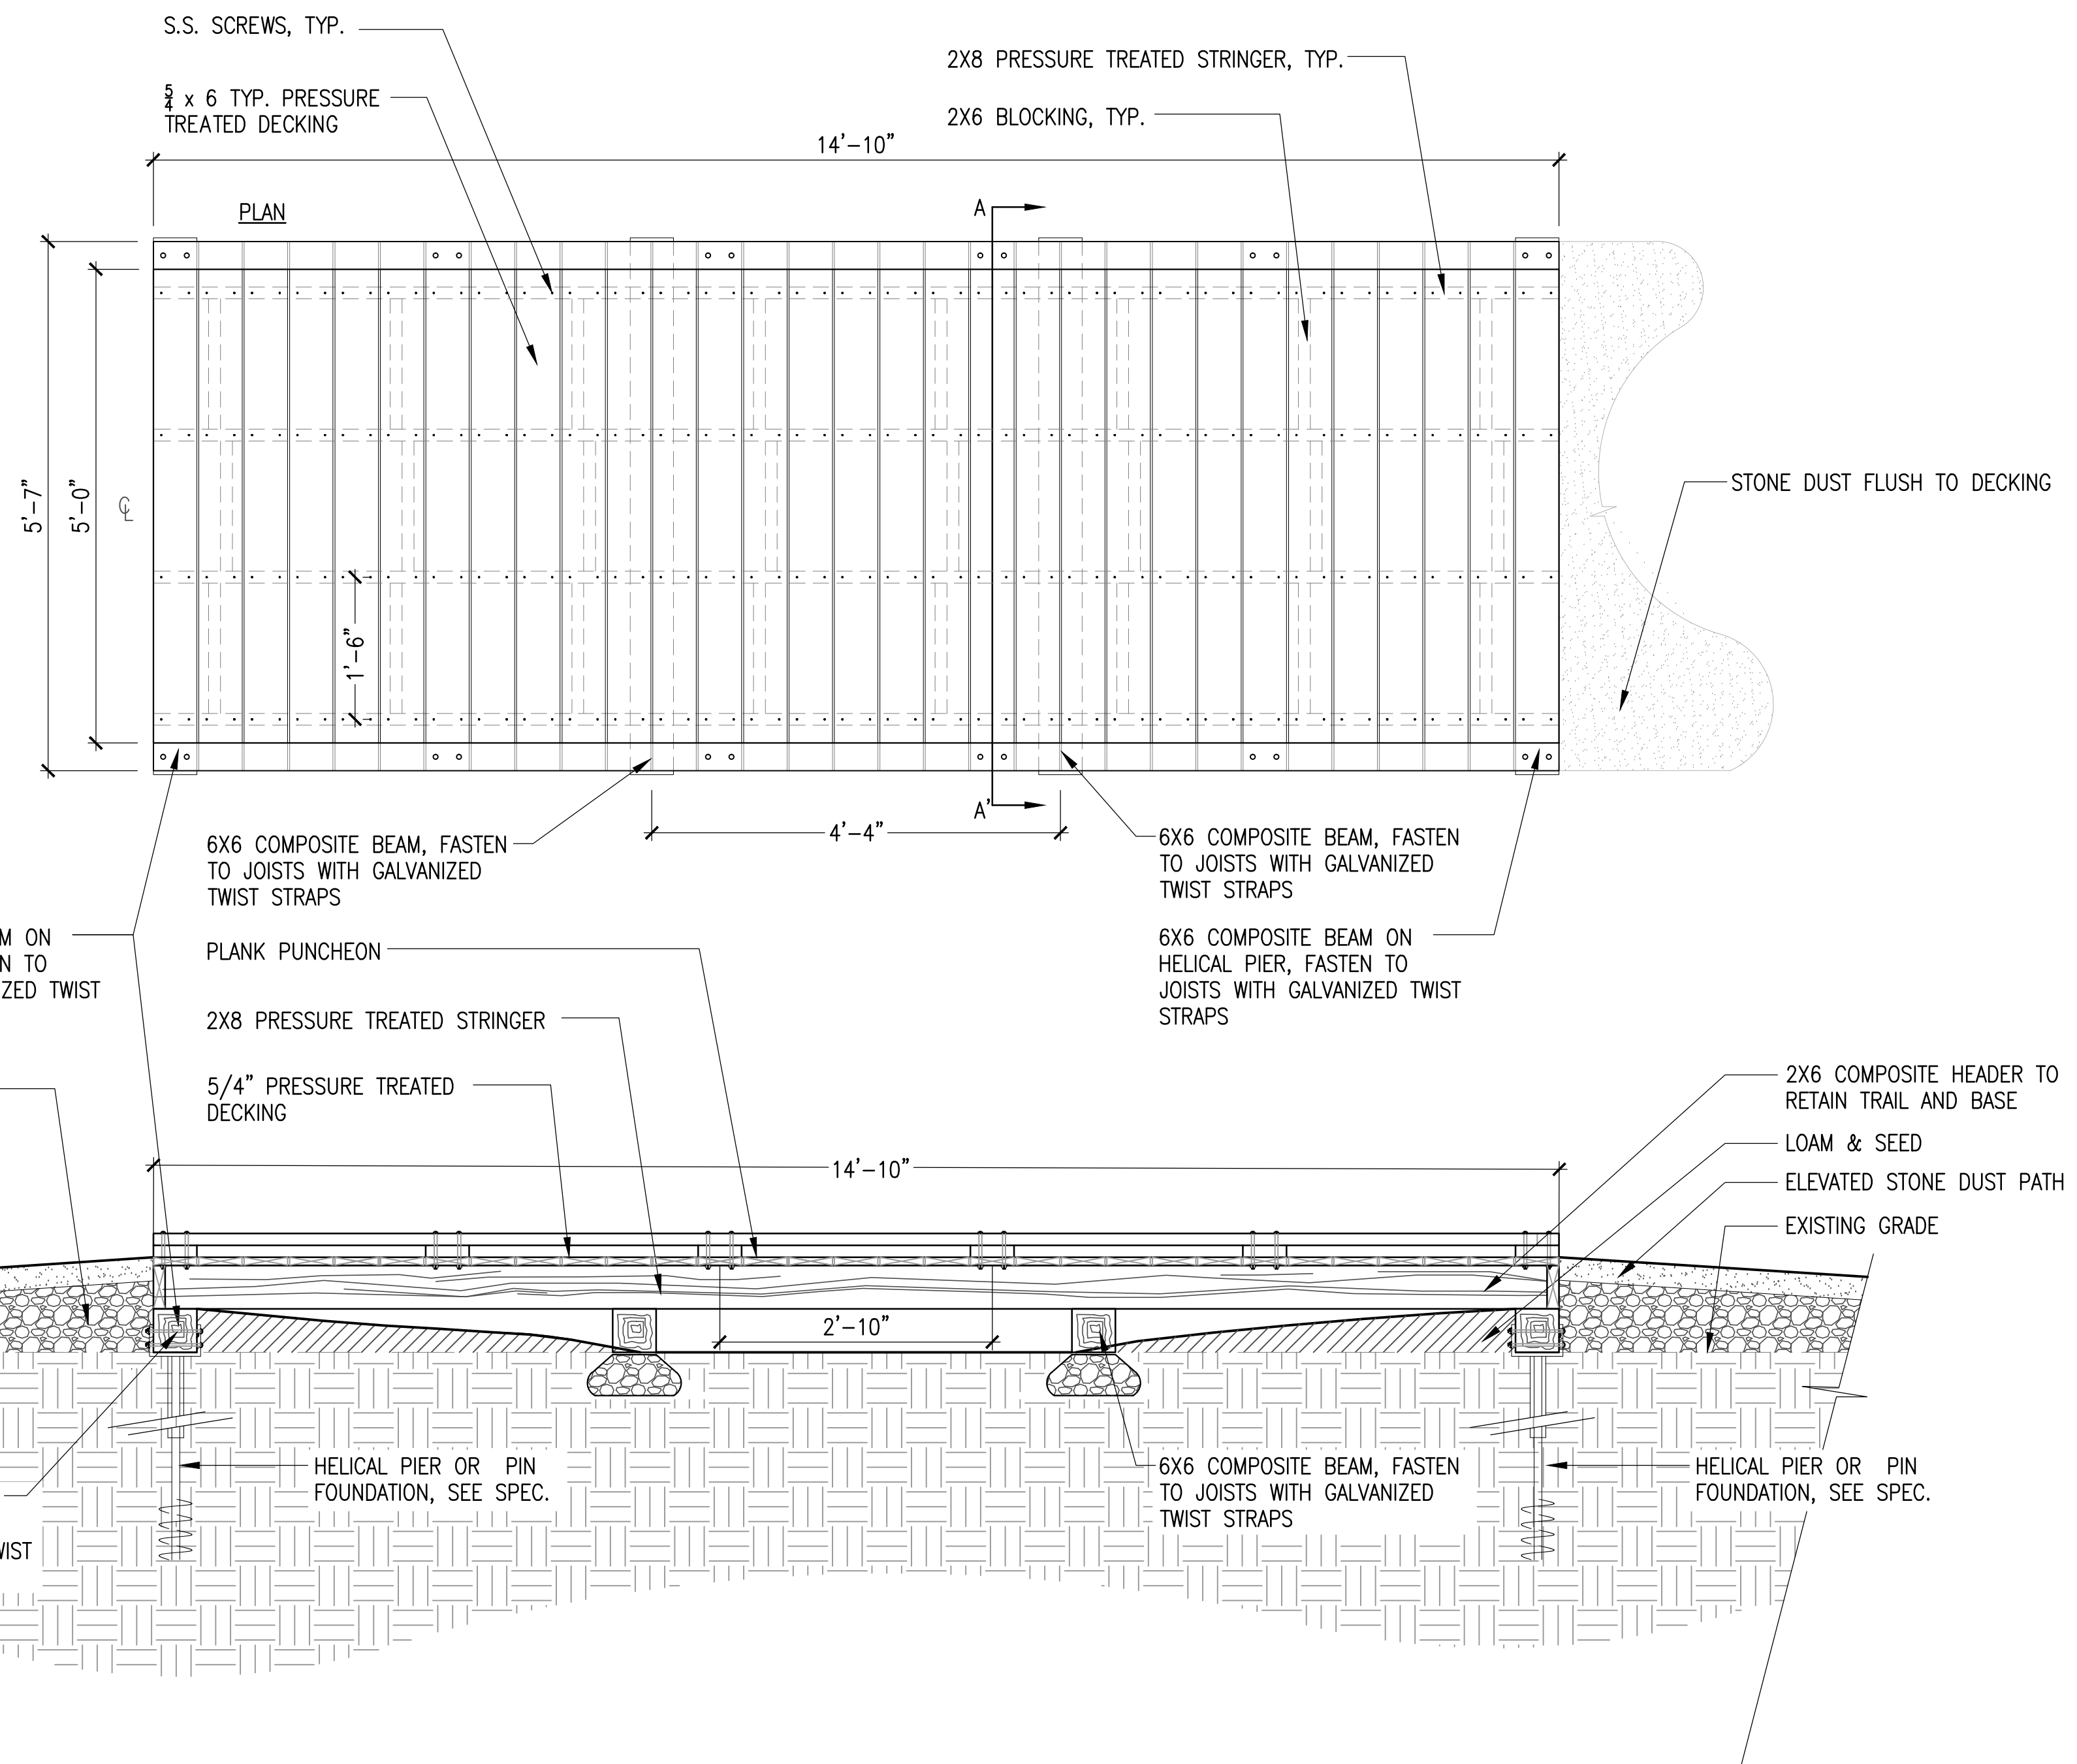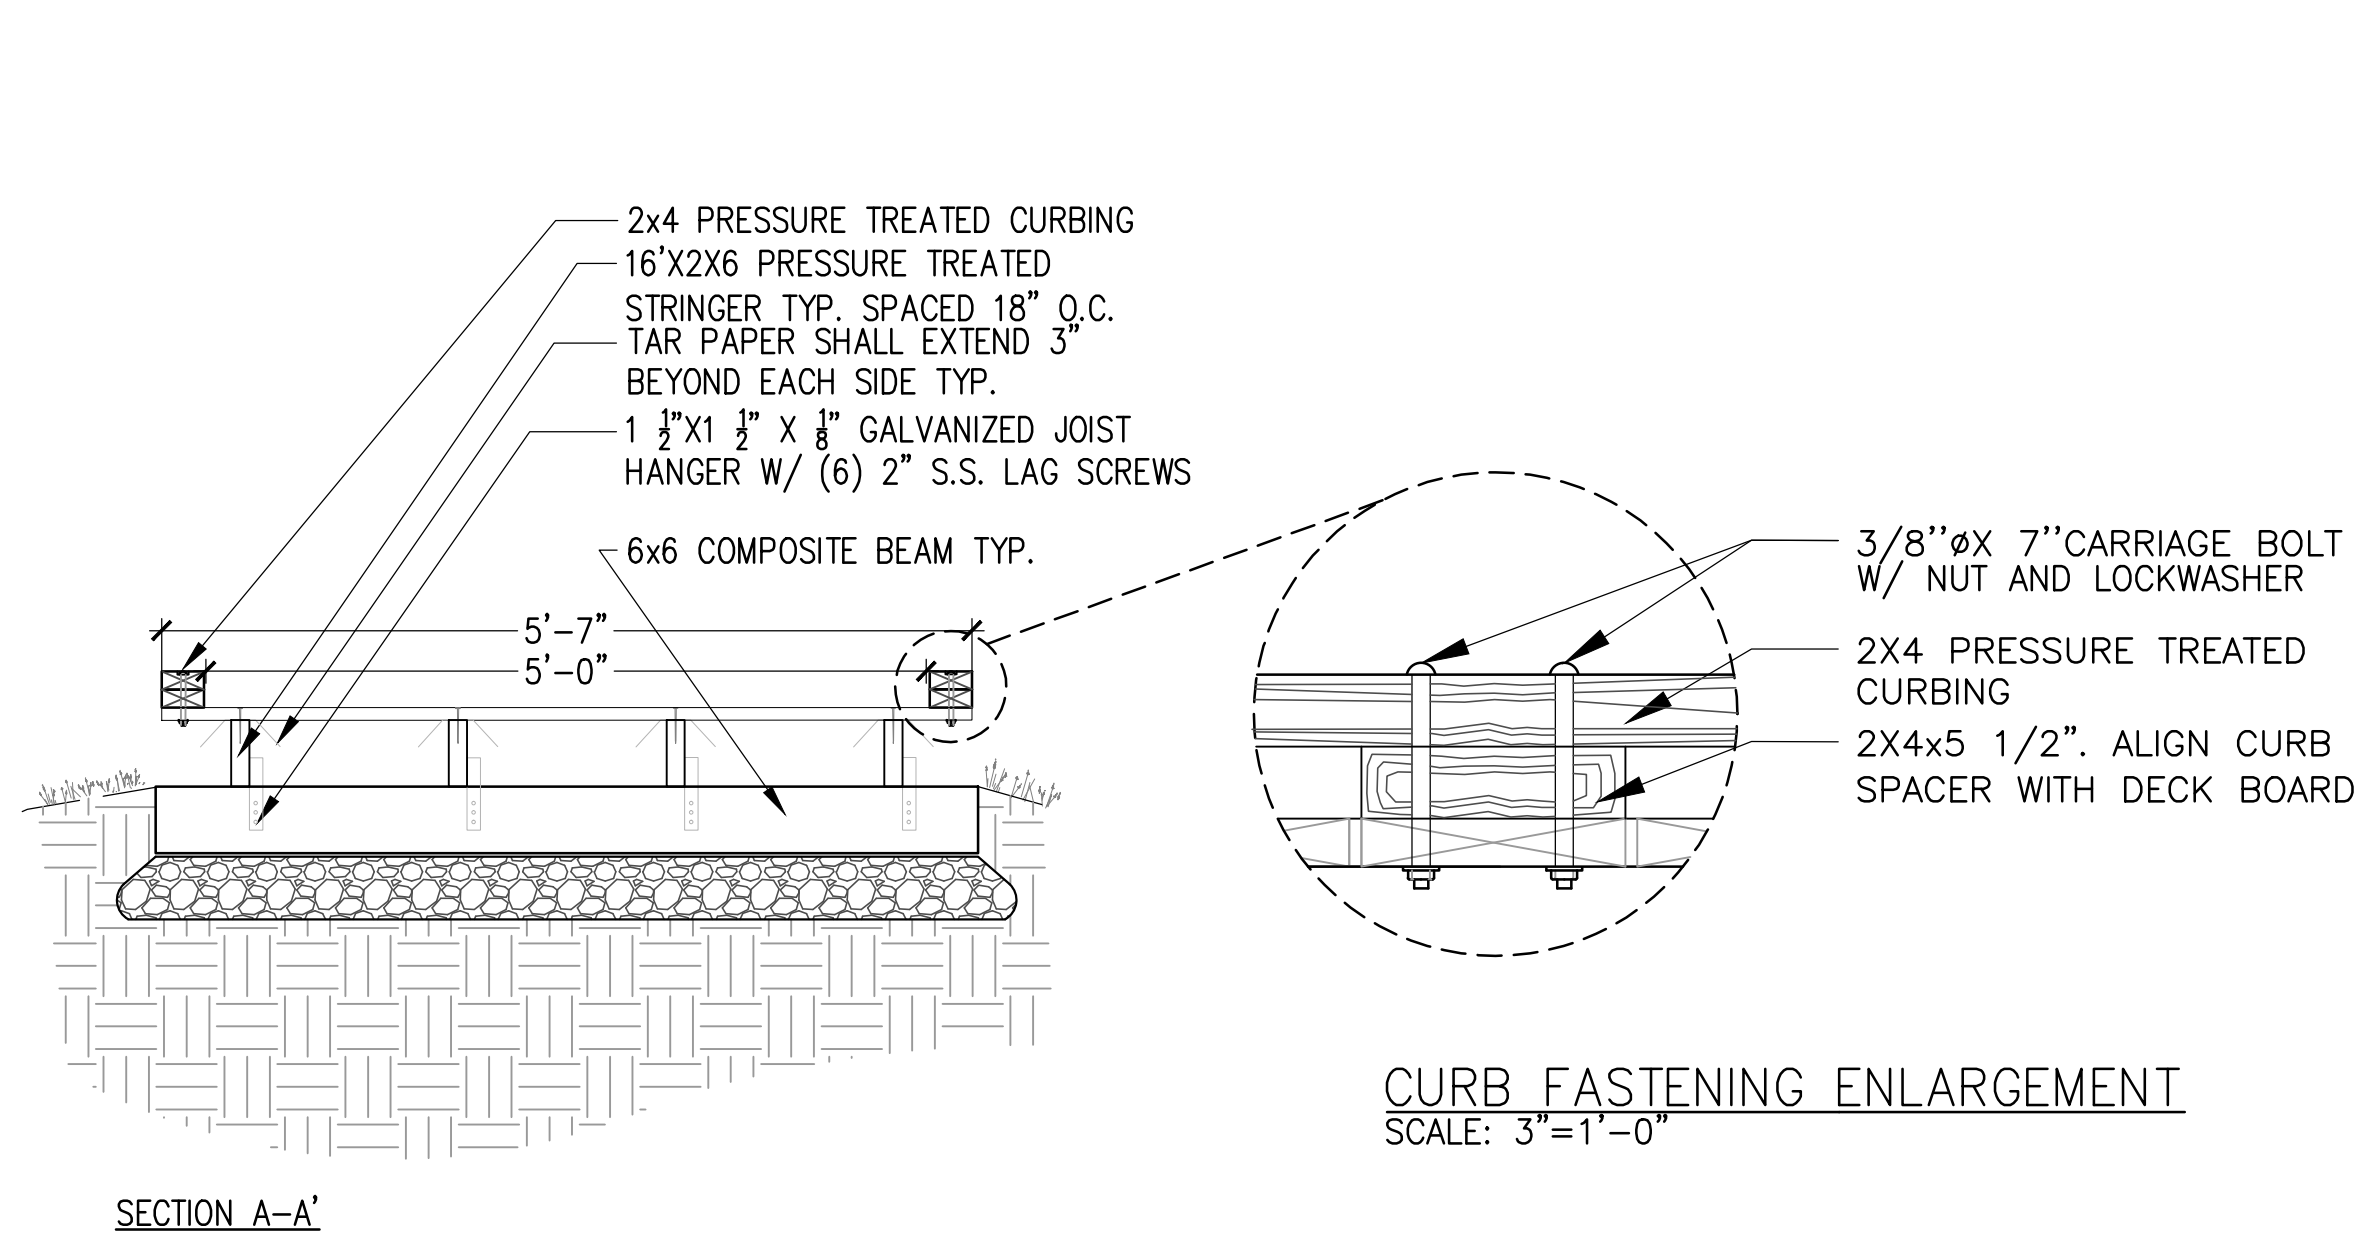

1 PUNCHEON - ADD ALT #1
SCALE: 3/4"=1'-0"

FOREST RIVER TRAIL
SALEM, MASSACHUSETTS

CITY OF SALEM, MA



NO.	REVISION	DATE
-----	----------	------

kzla
Kyle Zick Landscape Architecture, Inc.
36 Bromfield Street Suite 202 617 451-1018 Tel
Boston, MA 02108



Job Number:
Project: FOREST RIVER TRAIL
Drawn By: RB Checked By: KZ
Date: May 25, 2017
Scale:
Drawing Title:

SITE DETAILS

L-007

Drawing File: P:\Projects\Forest River Salem\001\Details\Details.dwg Plot Date: May 25, 2017 - 3:27pm

SAND AND RE-STAIN ALL WOOD SURFACES, SEE SPECIFICATIONS.
- ADD ALT #4

BASE BID: ALUMINUM REFLECTIVE SIGN PANEL, SEE SPECIFICATIONS.


BASE BID: SIGNS ATTACHED WITH (2) 3-1/2" X 5/16" GALVANIZED STEEL BOLTS WITH NUT AND WASHERS

REPLACE MISSING HARDWARE AND SECURE BOARD TO POST -
ADD ALT #4

RE-PAINT ENGRAVED LETTERS FOR ALL OF SIGN - ADD ALT #4

BASE BID: SIGN PANEL. ARTWORK TO BE PROVIDED BY LANDSCAPE ARCHITECT



RE-PAINT EXISTING STEEL POST - ADD ALT #4
FINISHED GRADE

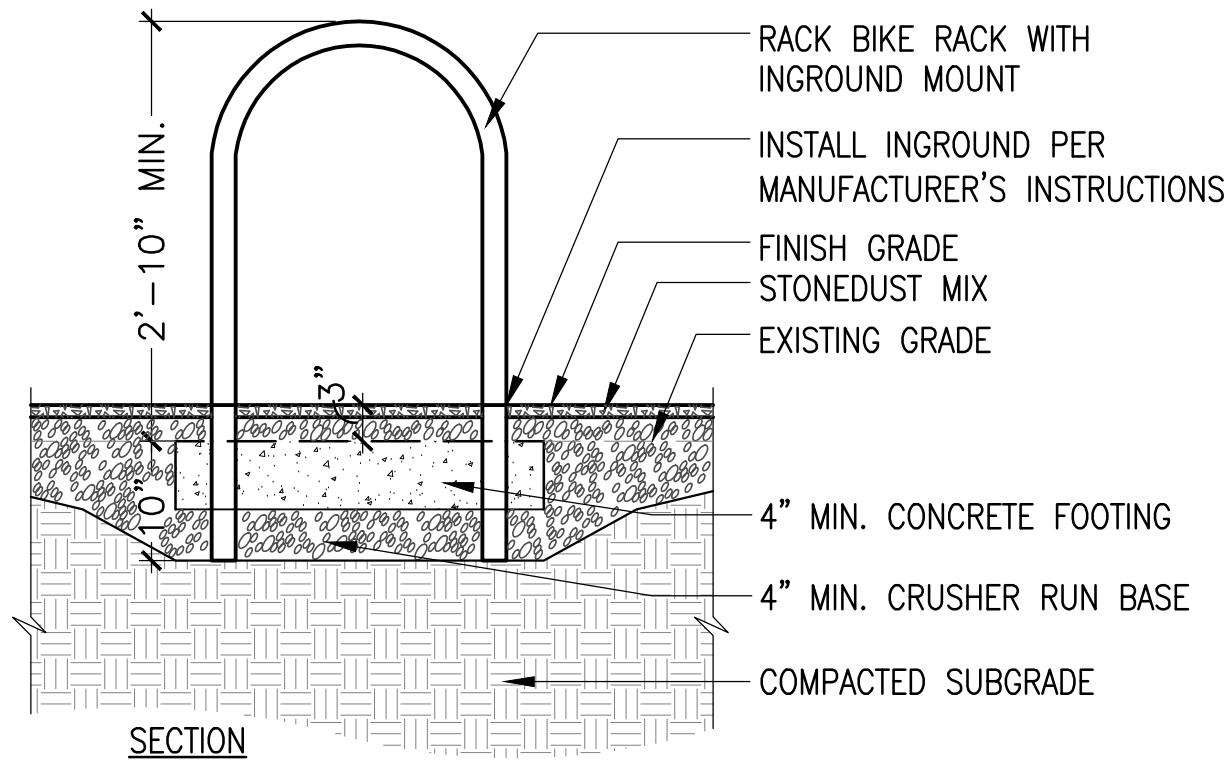

NOTE:
-BIKE RACKS TO BE INSTALLED 2'-6" MIN. APART. SEE PLAN.

4 BIKE RACK


SCALE: 3/4"=1'-0"

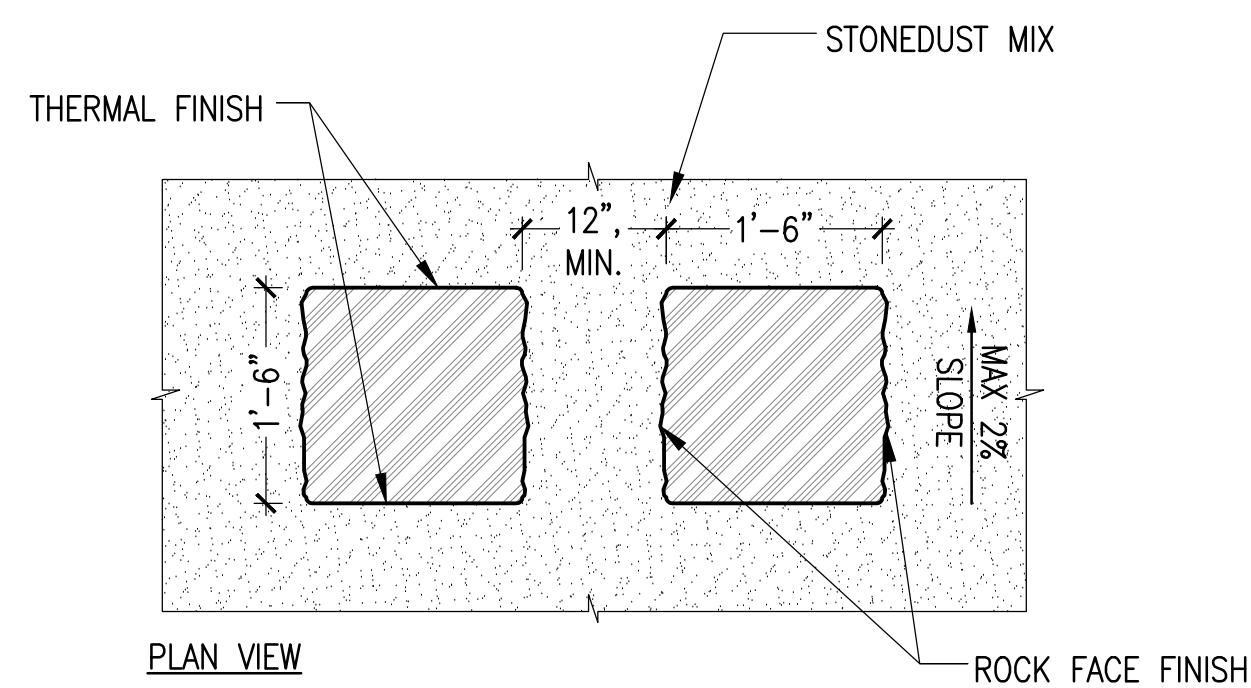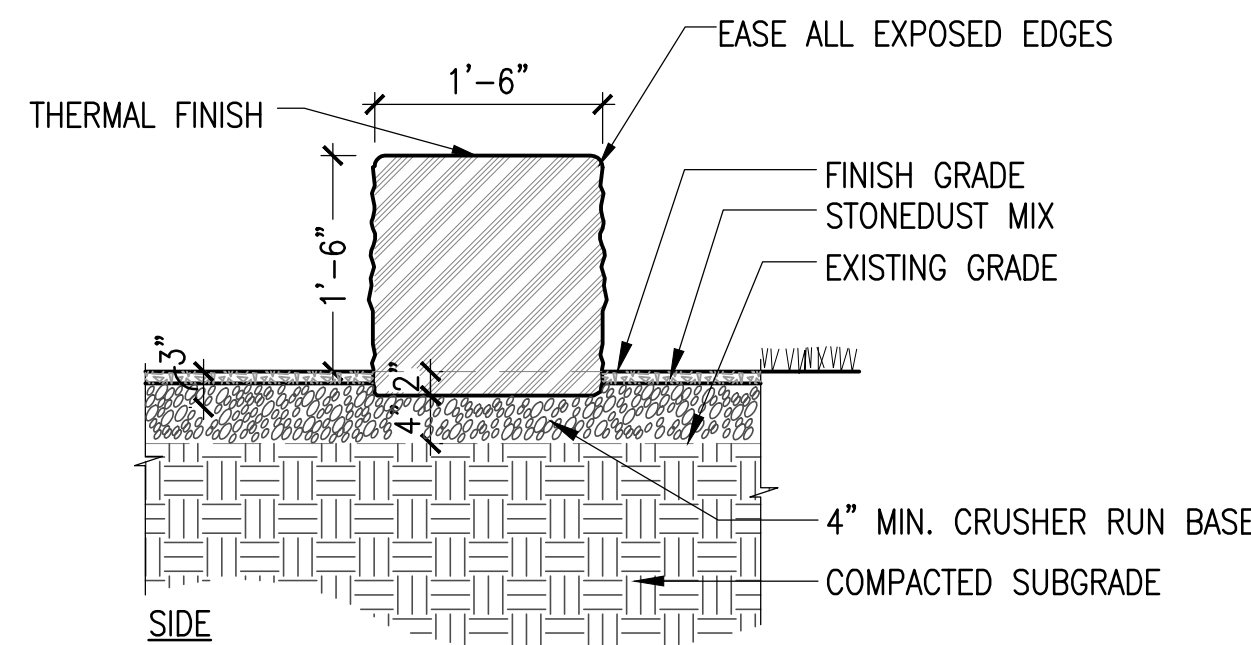

NOTES
- GRANITE TO BE WOODBURY GRAY
- THERMAL FINISH ON TOP, AND TWO OPPOSITE SIDES
- ROCK FACE ON TWO OPPOSITE SIDES

5 GRANITE SEATING - ADD ALT #4

SCALE: 3/4"=1'-0"

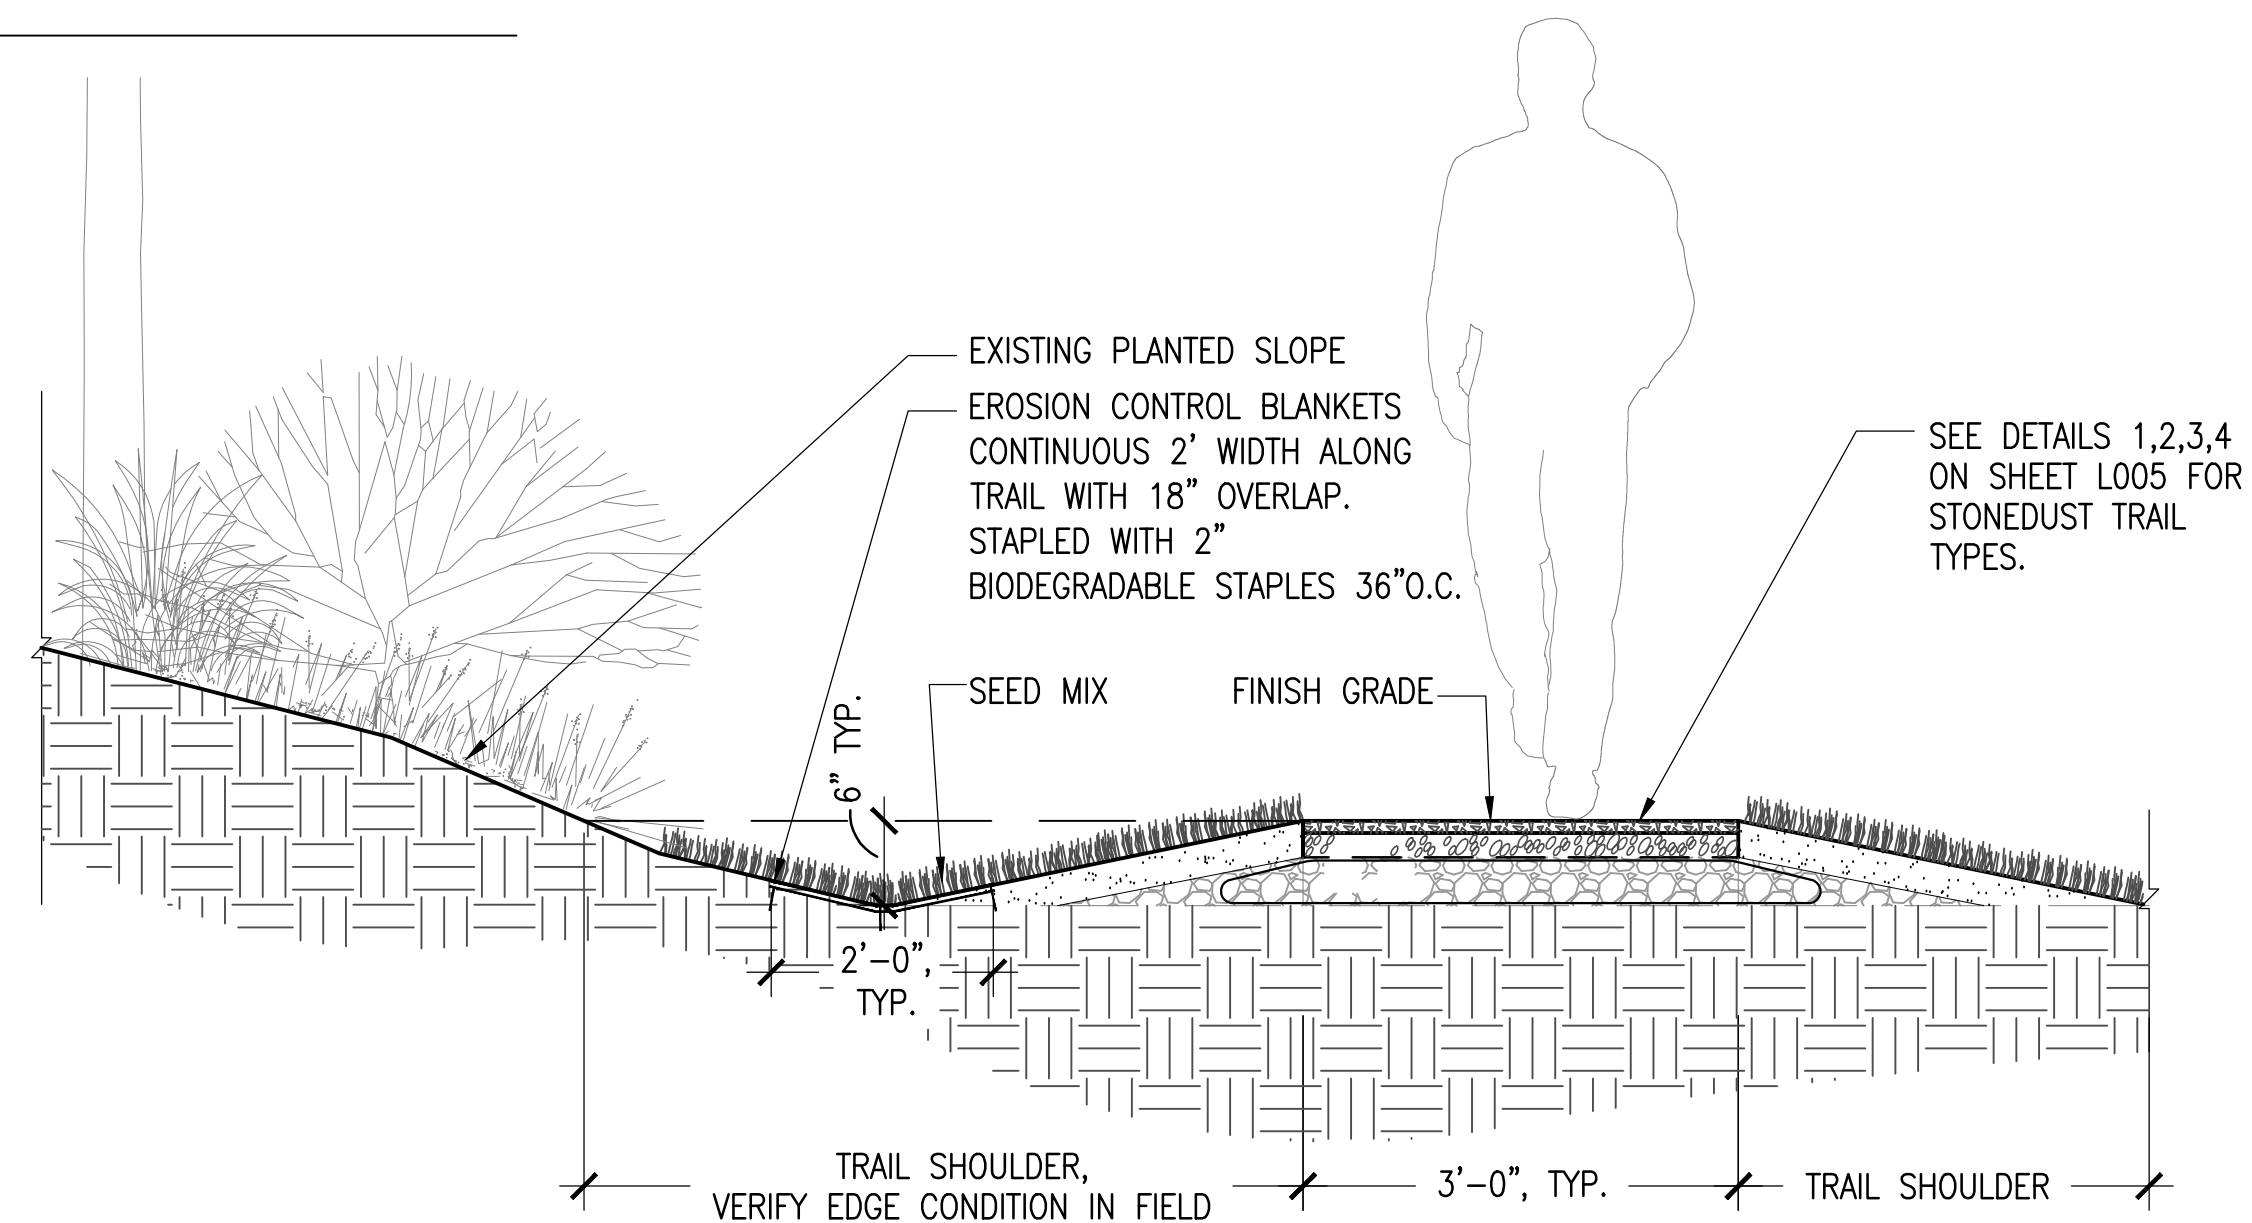


7 SWALE ALONG TRAIL SHOULDER

SCALE: 3/4"=1'-0"


1 ENTRANCE SIGN - ADD ALT #2 BASE BID: INSTALL (2) SIGNS ON POSTS

SCALE: NTS

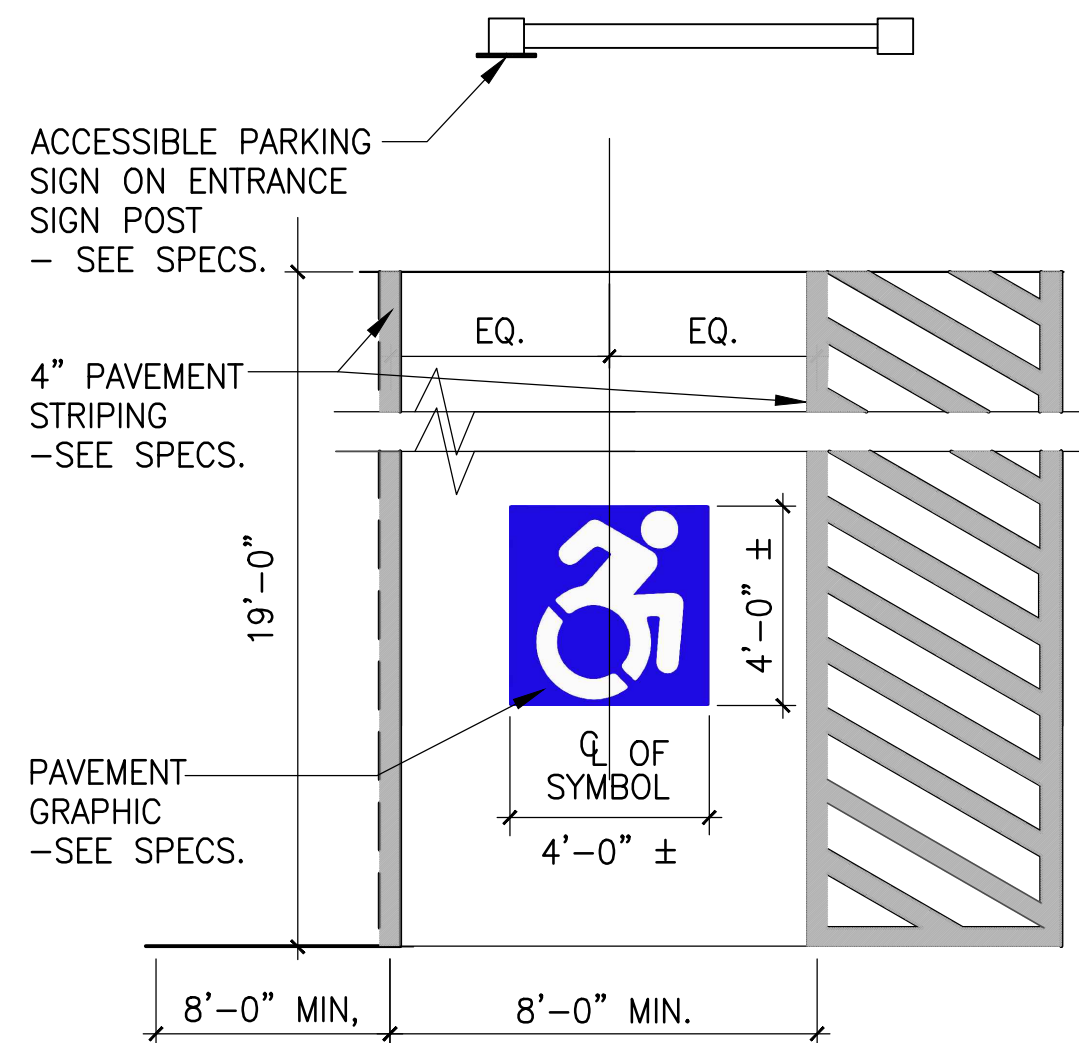

2 ACCESSIBLE PAVEMENT MARKING

SCALE: NTS

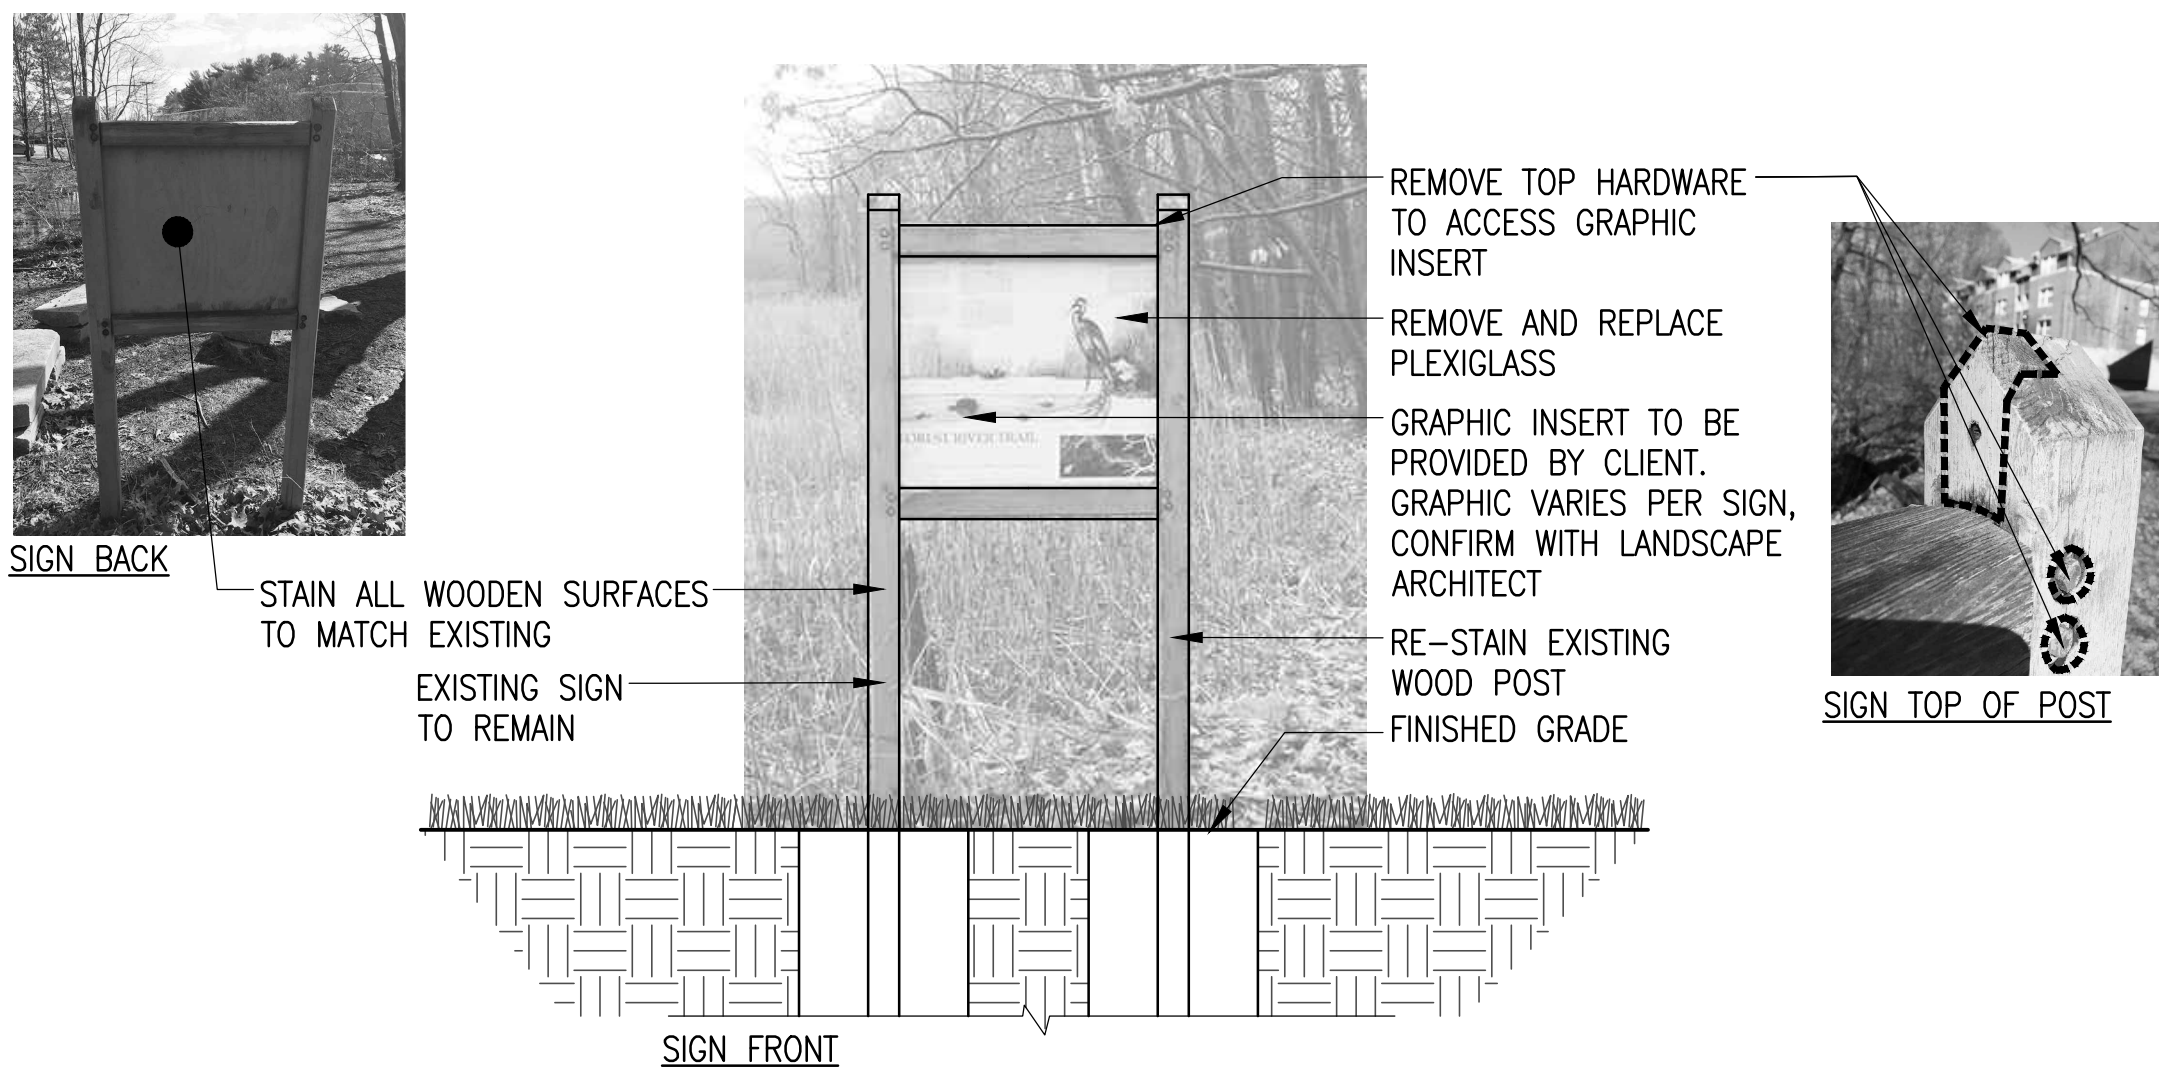

3 INTERPRETIVE SIGN - ADD ALT #3

N.T.S

FOREST RIVER TRAIL

SALEM, MASSACHUSETTS

CITY OF SALEM, MA



kzla
Kyle Zick Landscape Architecture, Inc.
36 Bromfield Street Suite 202 617 451-1018 Tel
Boston, MA 02108



Job Number:

Project: FOREST RIVER TRAIL

Drawn By: RB

Checked By: KZ

Date: May 25, 2017

Scale:

Drawing Title:

SITE DETAILS

L-008